
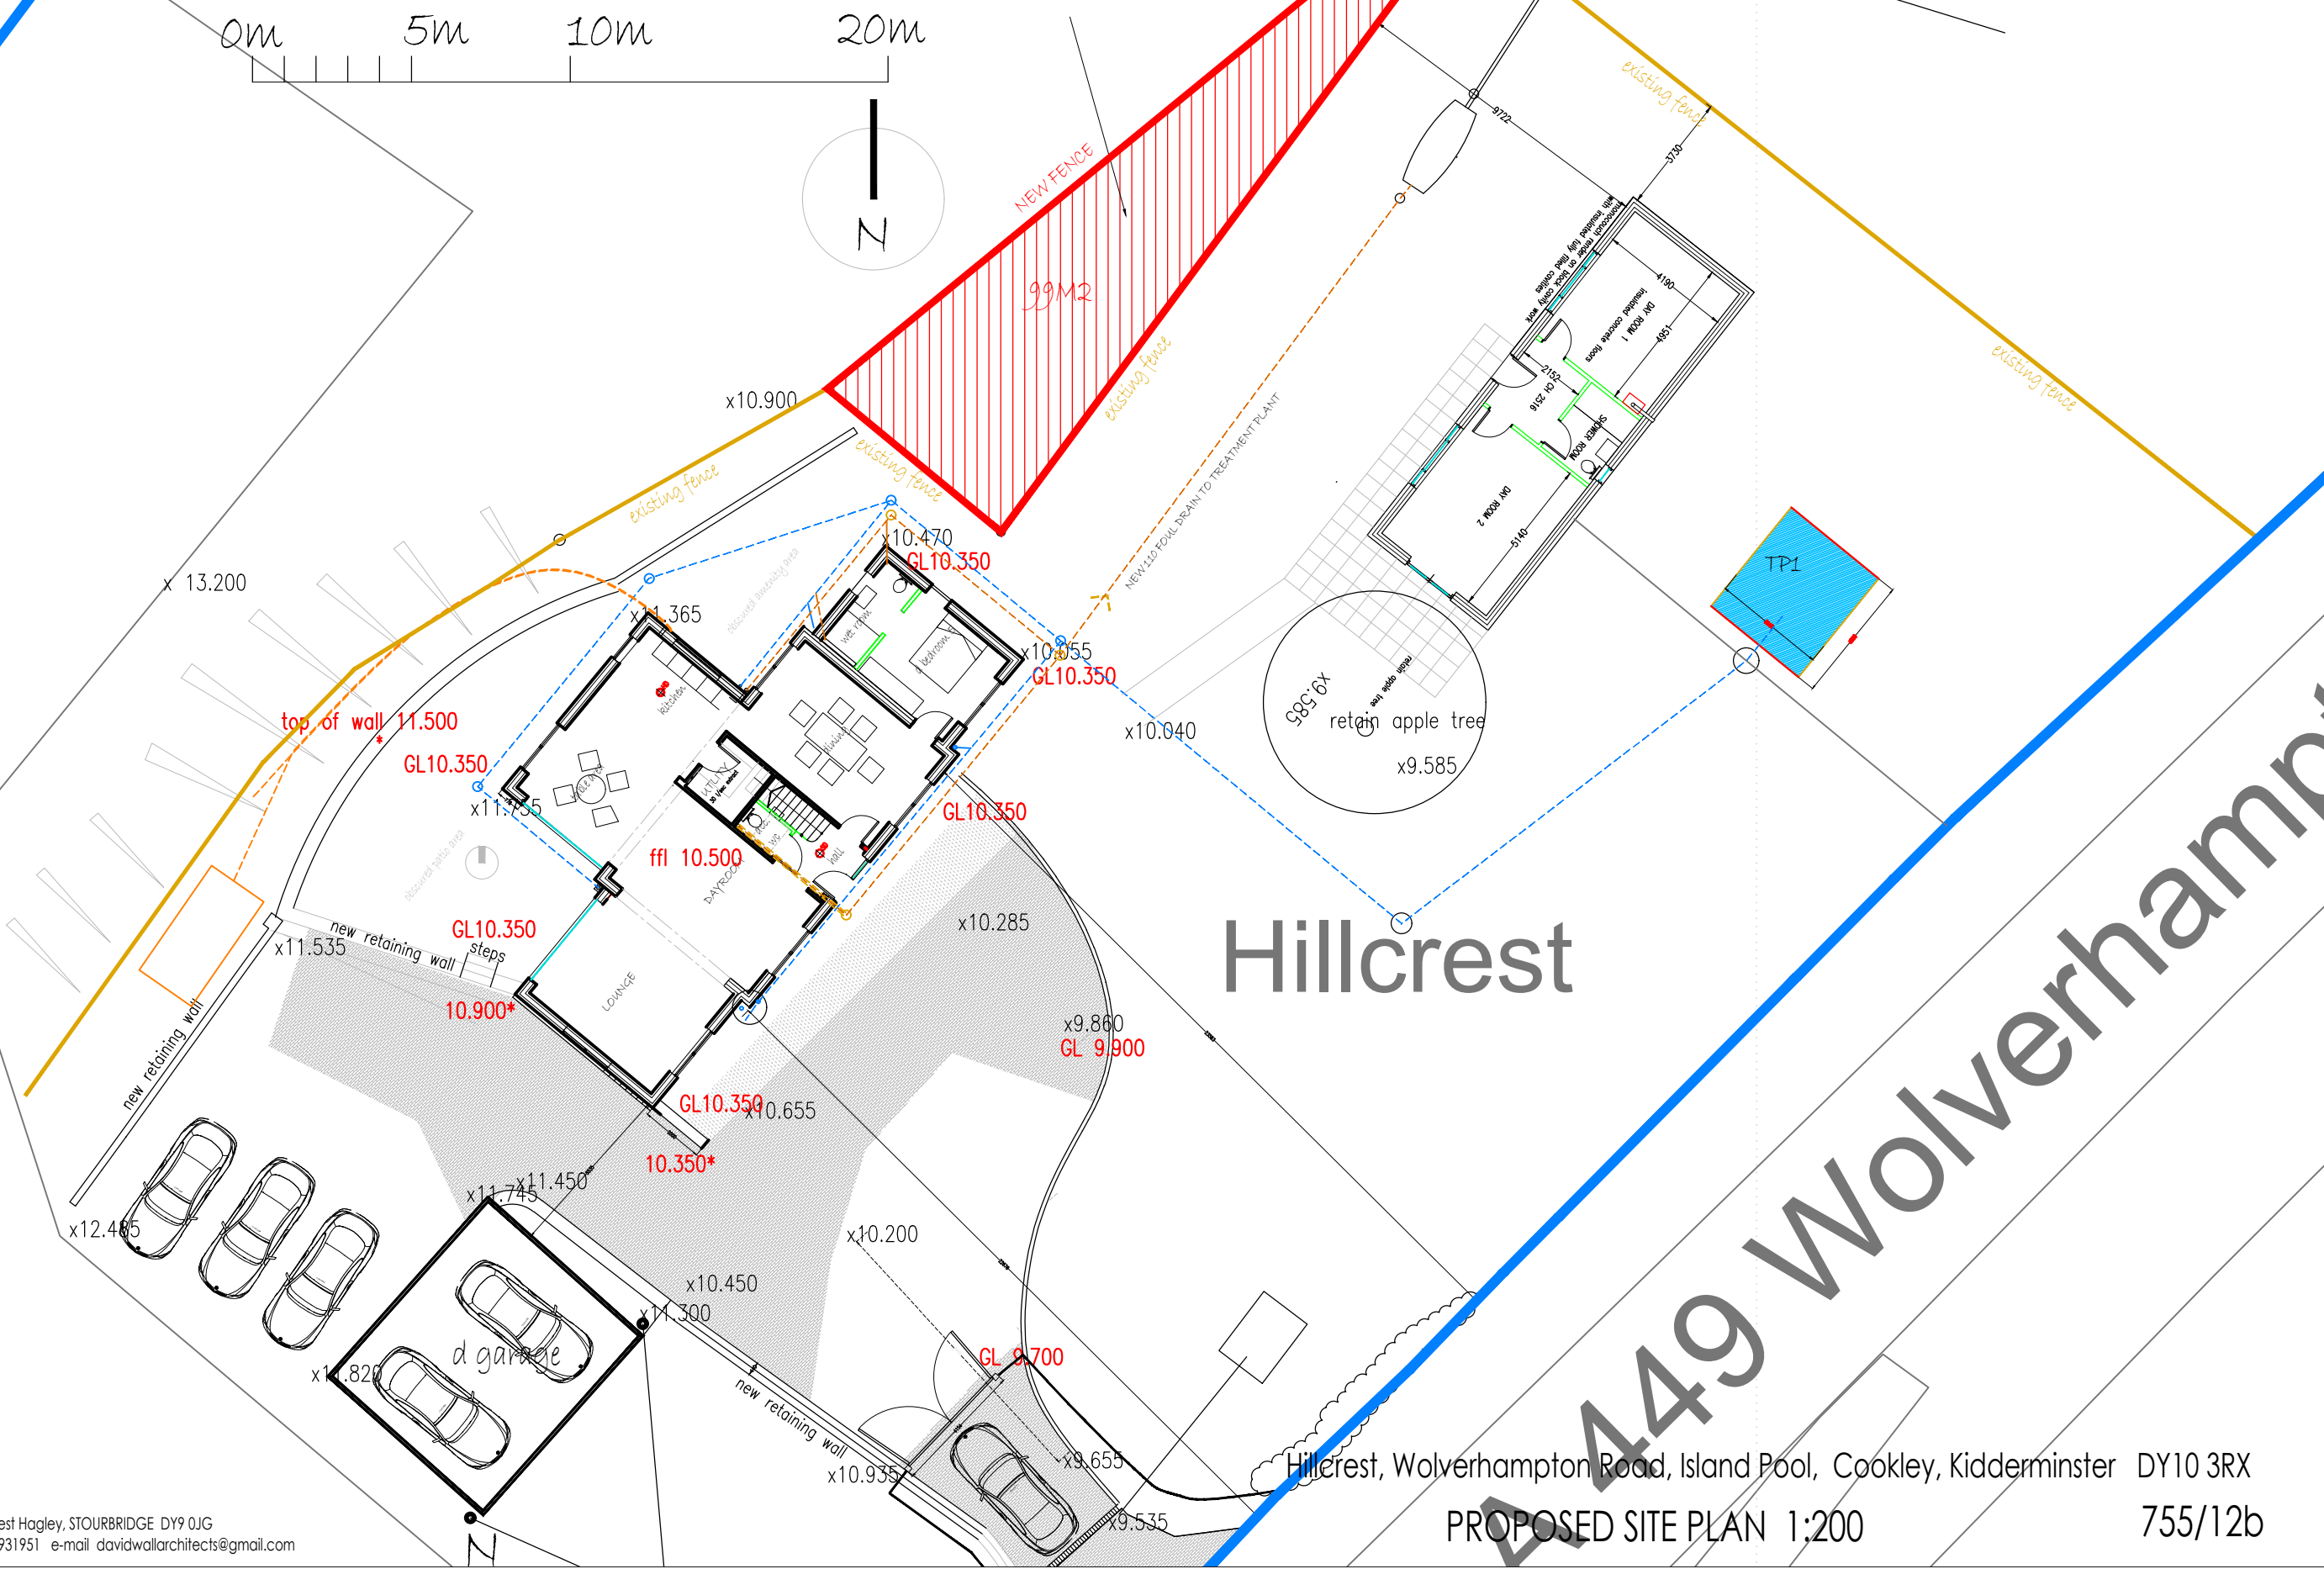
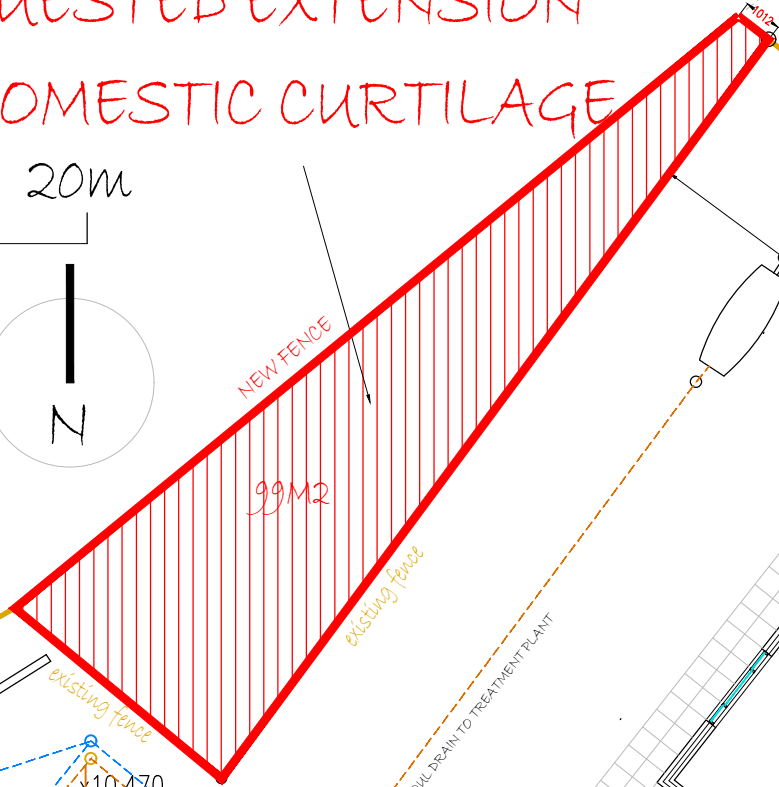
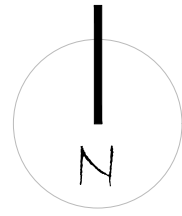


REQUESTED EXTENSION OF DOMESTIC CURTILAGE

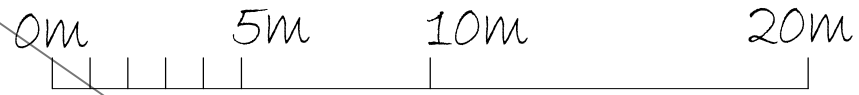

Hillcrest

449 Wolverhampton Road