

A3 280400m

REVISIONS

280400m

280300m

280300m

280200m

280200m

280100m

280100m


385100m

385200m

385300m

385400m

385500m

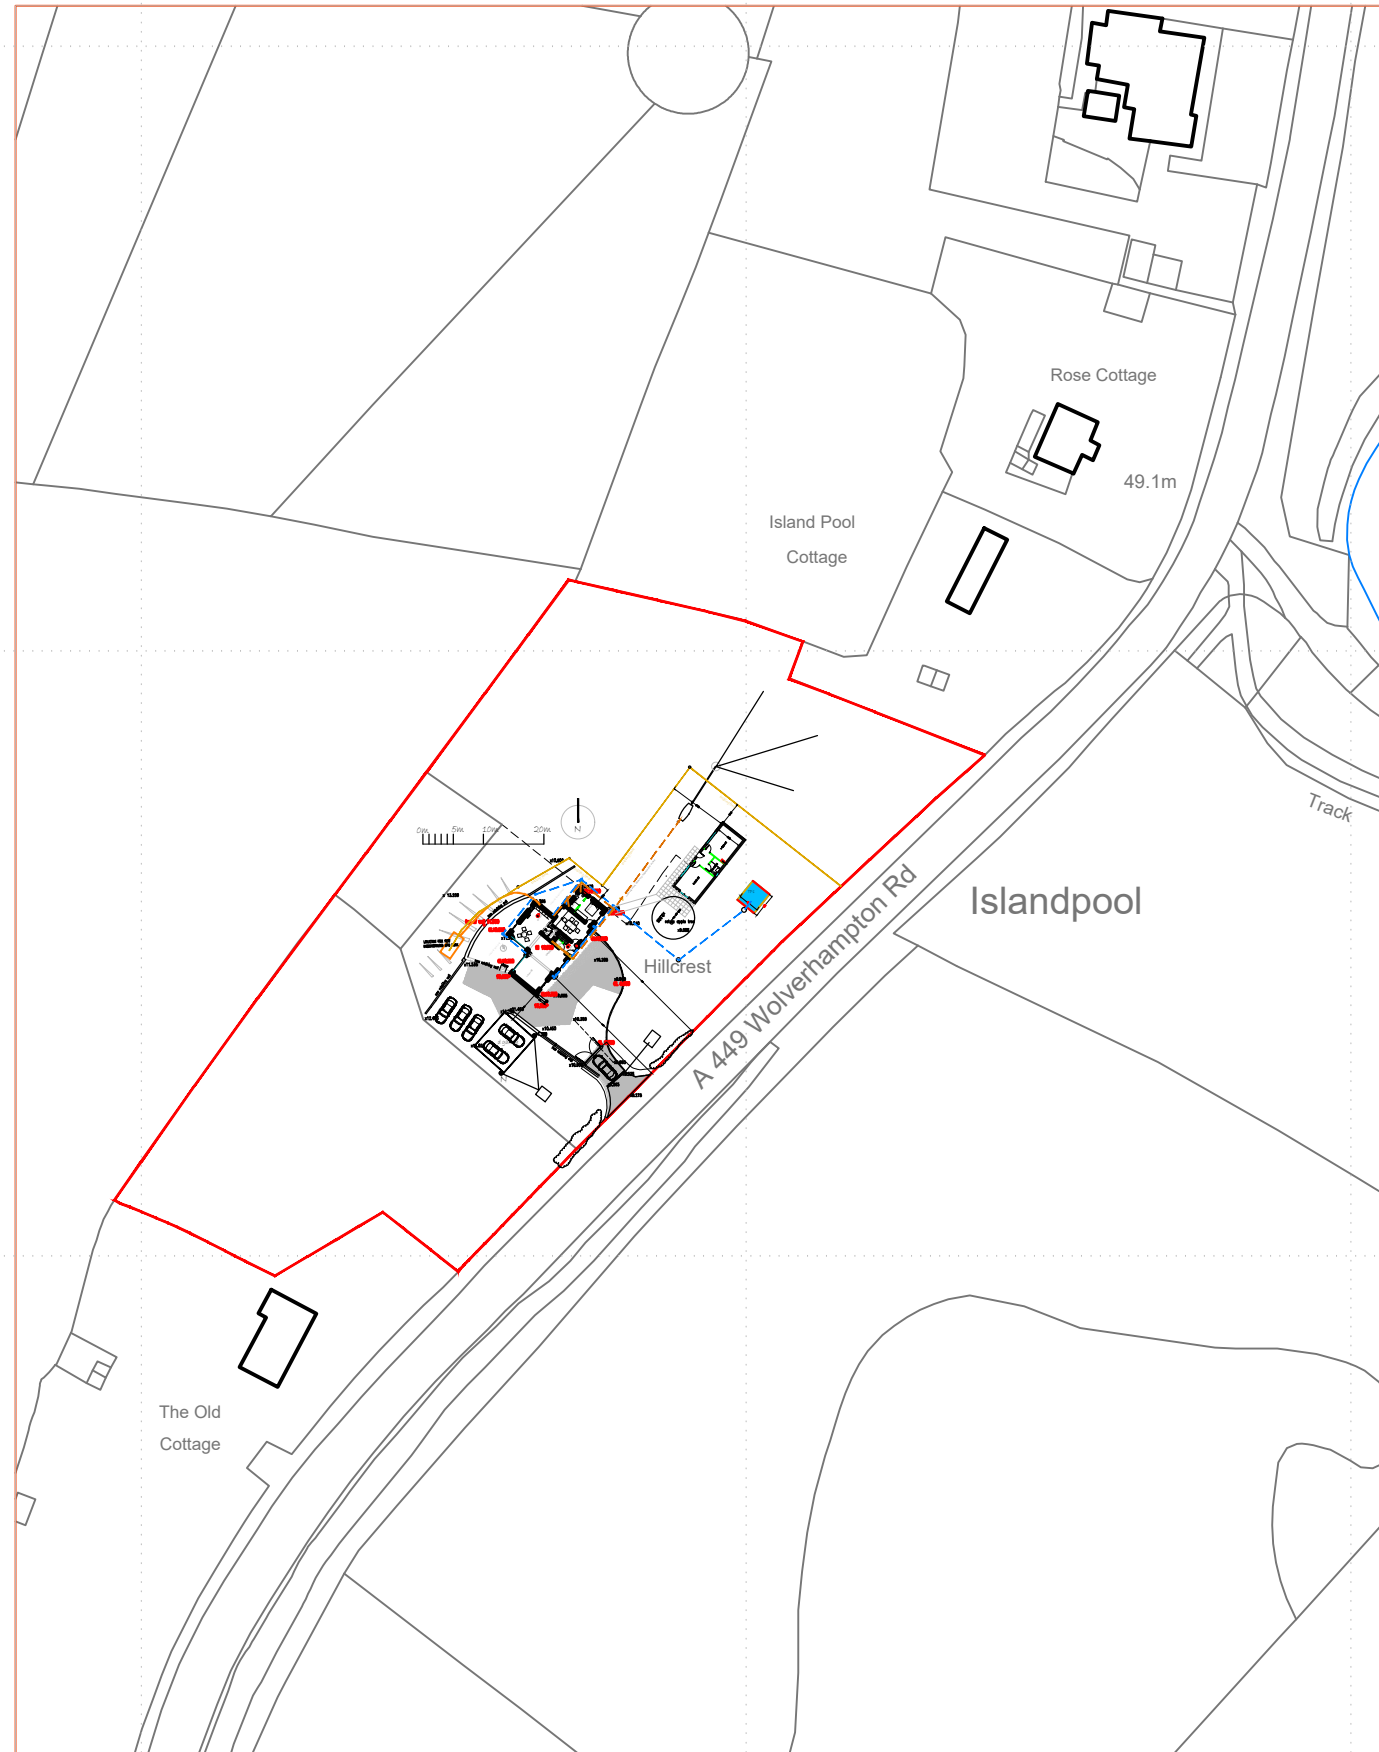

©Crown Copyright and database rights 2017 OS 100019980

Hillcrest, Wolverhampton Road, Island Pool, Cookley, Kidderminster DY10 3RX

David Wall Architects  
STUDIO, 9 Pinewoods Close, West Hagley, STOURBRIDGE DY9 0JG  
tel 01562 882852 mob 07974 931951 e-mail davidwallarchitects@gmail.com

EXISTING LOCATION 1:1250

755/00