
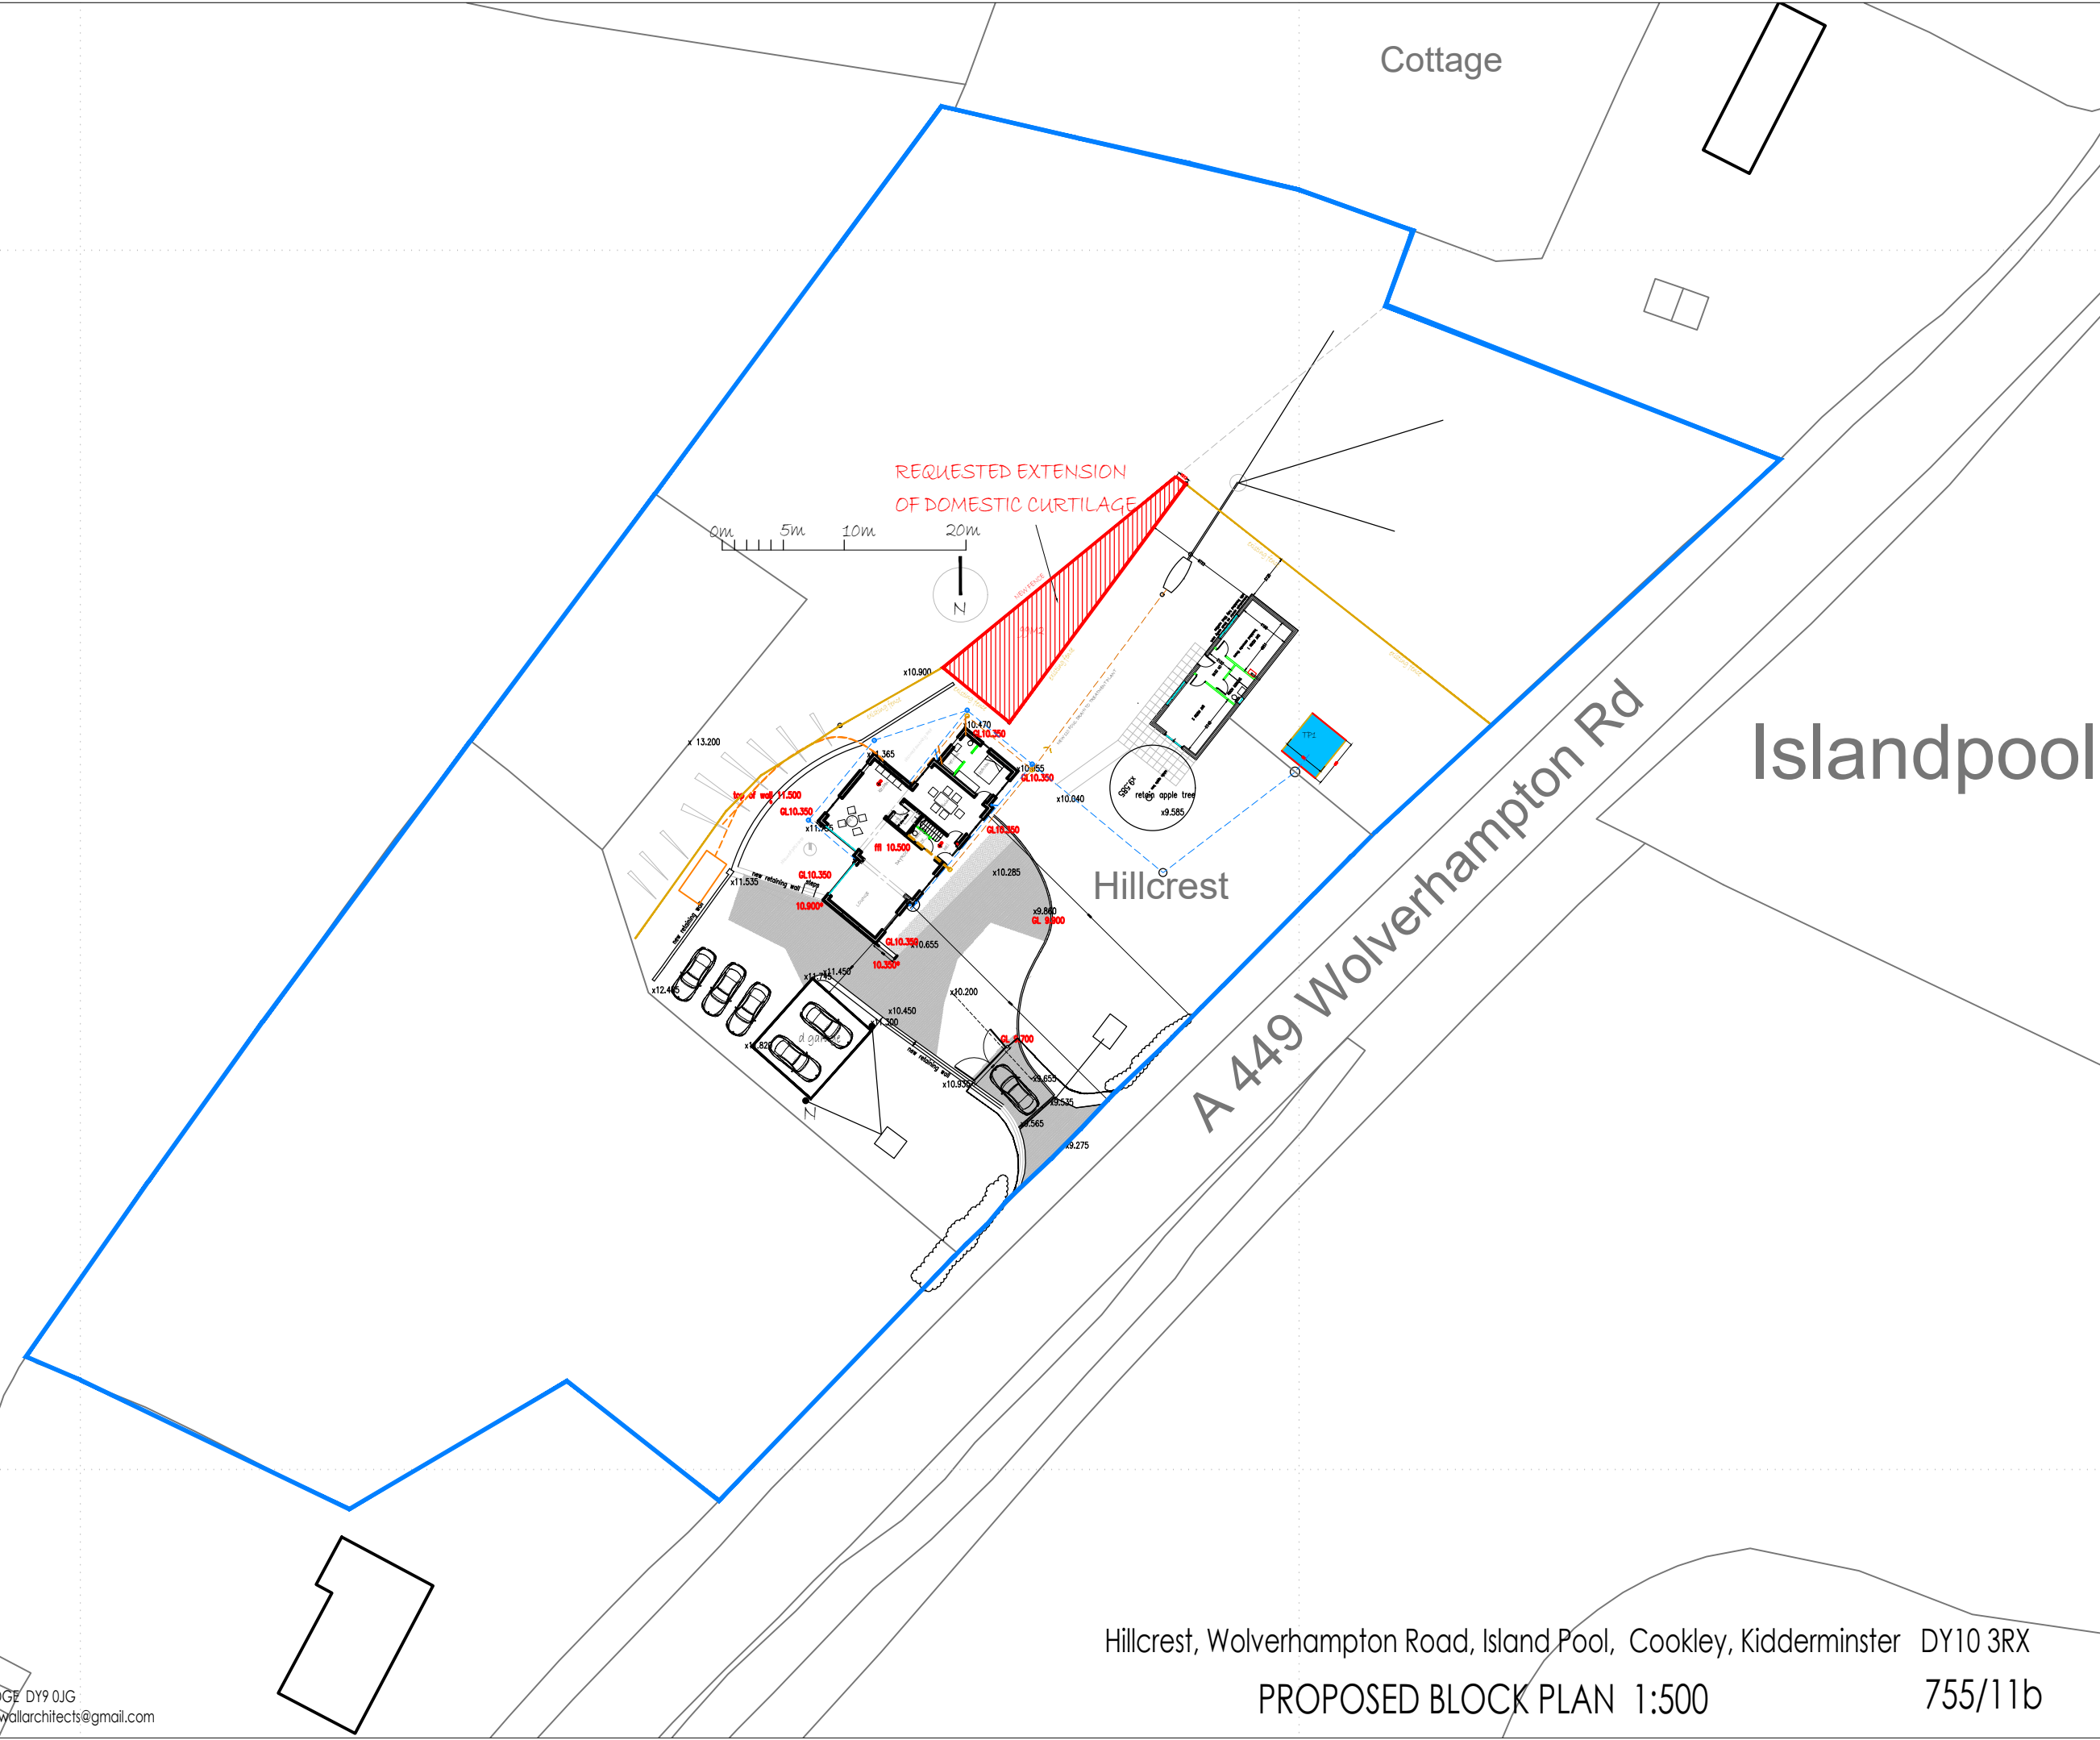


Cottage

Islandpool

A 449 Wolverhampton Rd

REQUESTED EXTENSION
OF DOMESTIC CURTILAGE

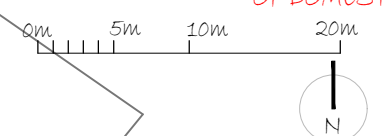

Hillcrest, Wolverhampton Road, Island Pool, Cookley, Kidderminster DY10 3RX

PROPOSED BLOCK PLAN 1:500

755/11b