


Hip to gable extension= +31.9m<sup>3</sup>

Dormer extension= +17.9m<sup>3</sup>

Total volumetric increase= +49.8m<sup>3</sup>

1 Volumes for hip to gable extension  
Not including proposed dormer volume

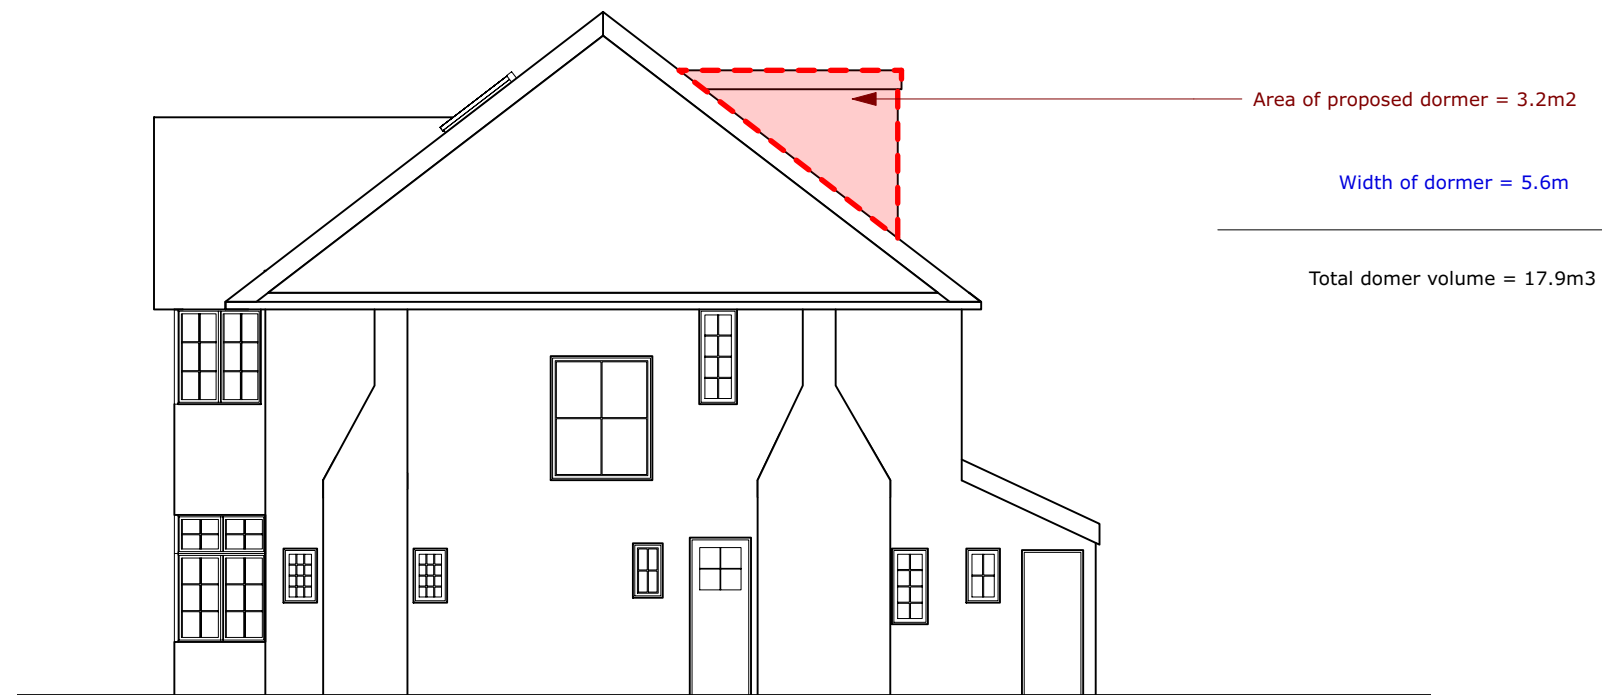

2 Volume for dormer extension

P1 03/06/2021 GDC First Issue  
revisions:

All dimensions and areas are approximate and are to be verified.

Purpose of issue:

For Planning

**NMA** NORTON  
MAYFIELD  
ARCHITECTS  
Harland Works, Unit 8  
70 John Street  
Sheffield  
S2 4GU  
Tel: 0114 270 0014  
Sheffield & London  
www.nortonmayfield.co.uk

Client:

EA Town Planning

Project:

**41 Heathfield Gardens,  
London, NW11 9HY**

Drawing No:

2135-NMA-00-ZZ-DR-A-20202

Drawing title:

Roof Extension Volume Calculation

Status: S2 Rev: P1 Scale: 1:100 @A3

2135-NMA-00-ZZ-M3-A-00001.WWX