



Proposed Internal Elevations 1.50 @ A1




INTERNAL ELEVATION AA 1.50 @ A1



SECTION BB 1.50 @ A1

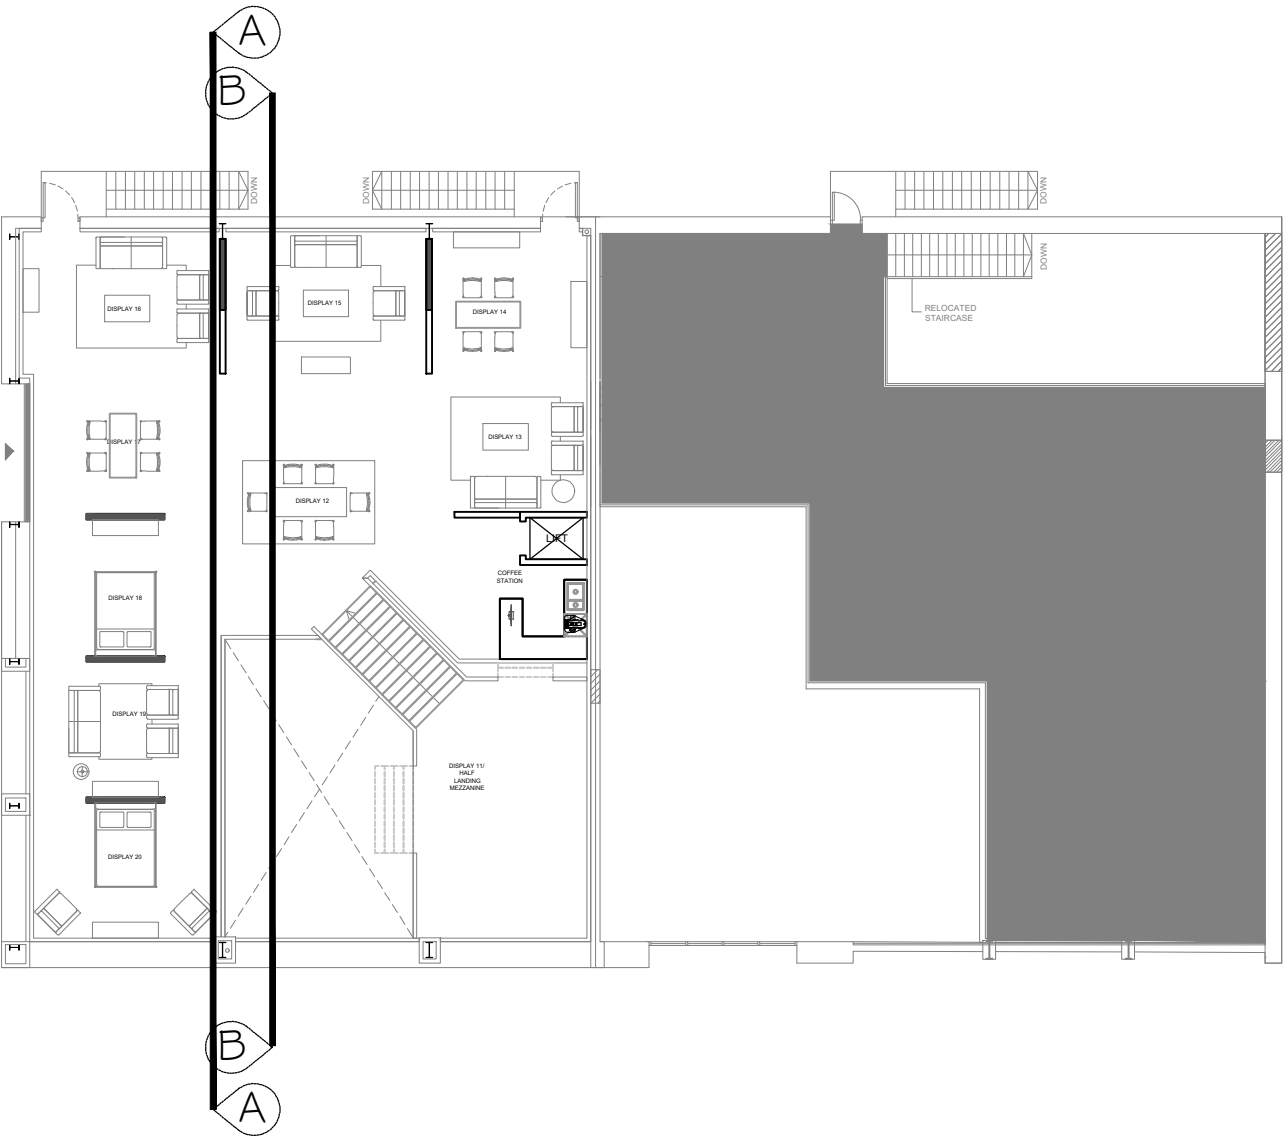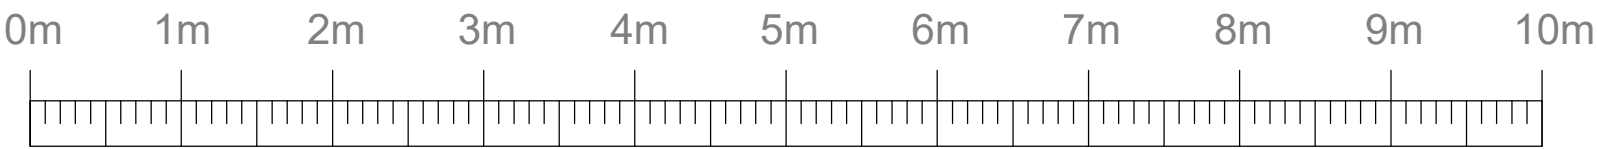

REFERENCE PLAN 1.200 @ A1

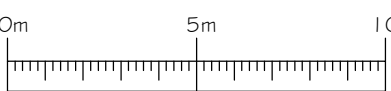

REVISION		DATE	CHECKED	DATE	REVISION	DATE	CHECKED	DATE
A	LIFT ADDED, TILL AREA MOVED	19.05.2021			E			
B	CHANGES TO HALF LANDING AND STAIRCASE, LIFT AND STAFF AREA MOVED, PARTITIONS REMOVED FROM ENTRANCE, EXTRA DISPLAY ADDED	19.05.2021			F			
C	AMENDMENTS TO MATCH PLAN, FLOOR HEIGHTS CHANGED, HALF LANDING CHANGED	21.05.2021			G			
D	ELEVATIONS ALTERED TO MATCH DETAIL AFTER SURVEY OF UNIT. ROOF/WALL DETAIL ADDED	26.05.2021			H			

CLIENT Designer Room				
JOB TITLE Designer Rooms London Road				
SCALE	DRAWN	DATE	CHECKED	DATE
1.50@ A1	nm	18.05.2021		

DRAWING TITLE Proposed Internal Elevations				
A	B	C	D	E
F	G	H		
718 A4-01				

gormale & grade architects

Studio 2008
Mile End, 12 Seedhill Road
Paisley, PA1 1JS
Tel: 0141 849 6000
Fax: 0141 849 6262

Architects • Interior Designers • Space Planning • Project Managers