




Existing Front (South-West) Elevation  
1:100

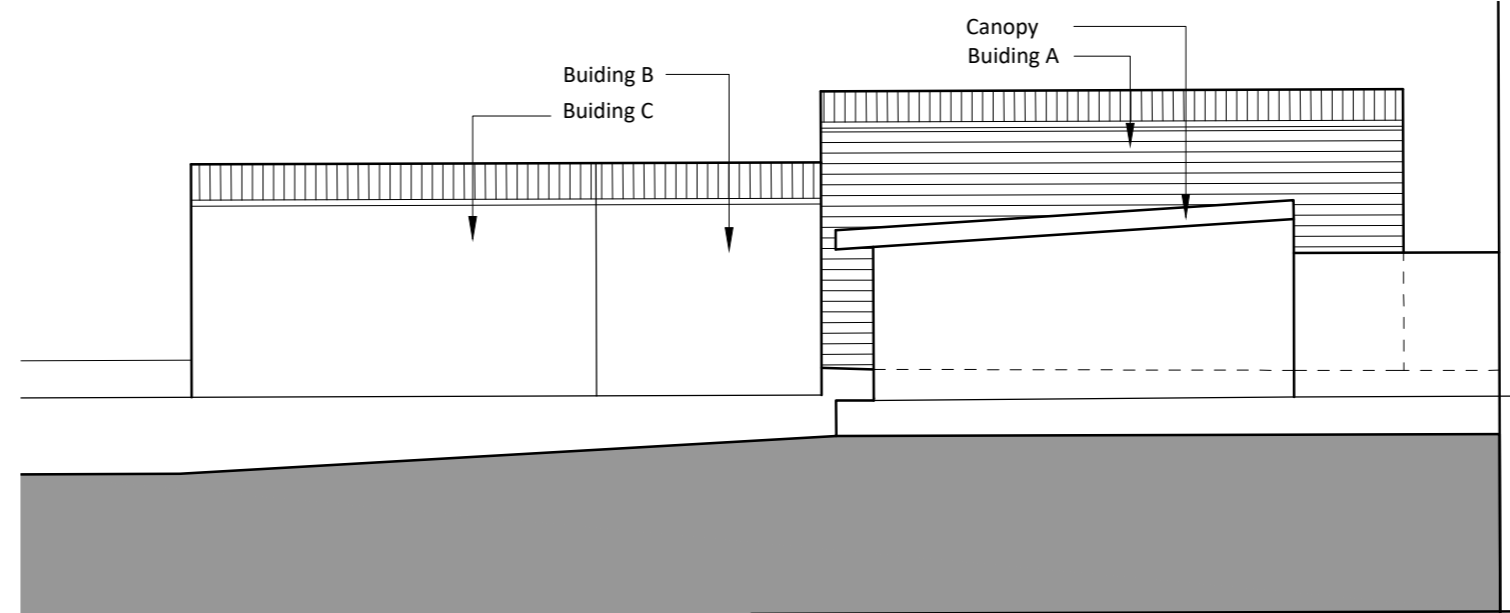

Existing Rear (North-East) Elevation  
1:100

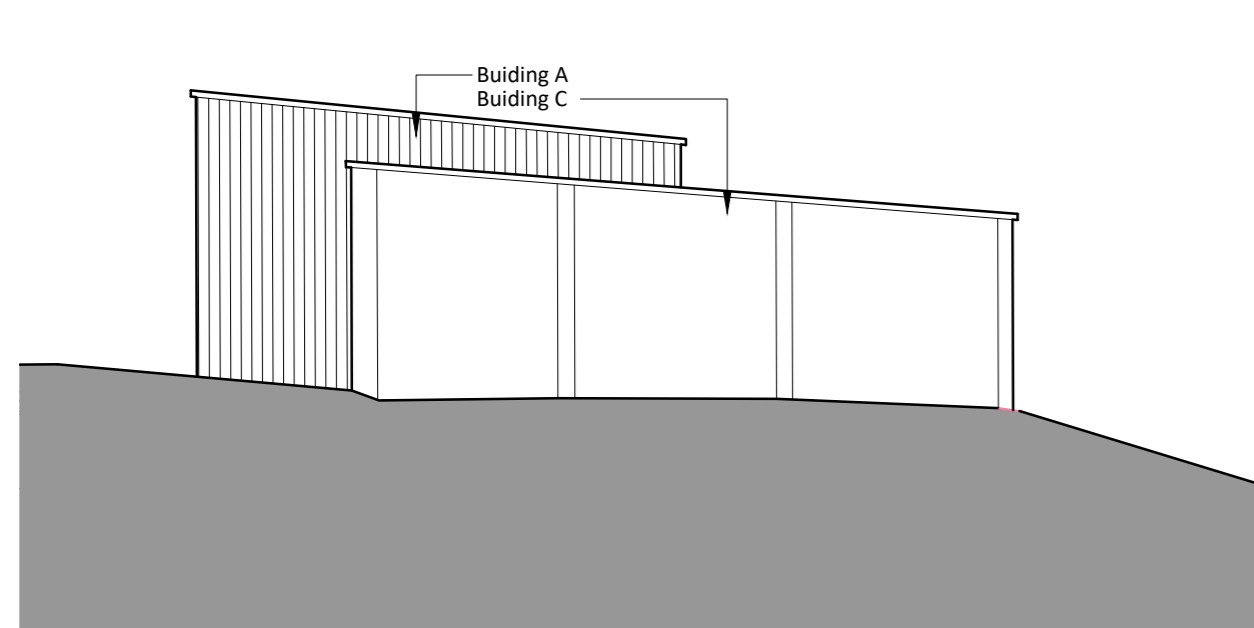

Existing Side (South-East) Elevation  
1:100

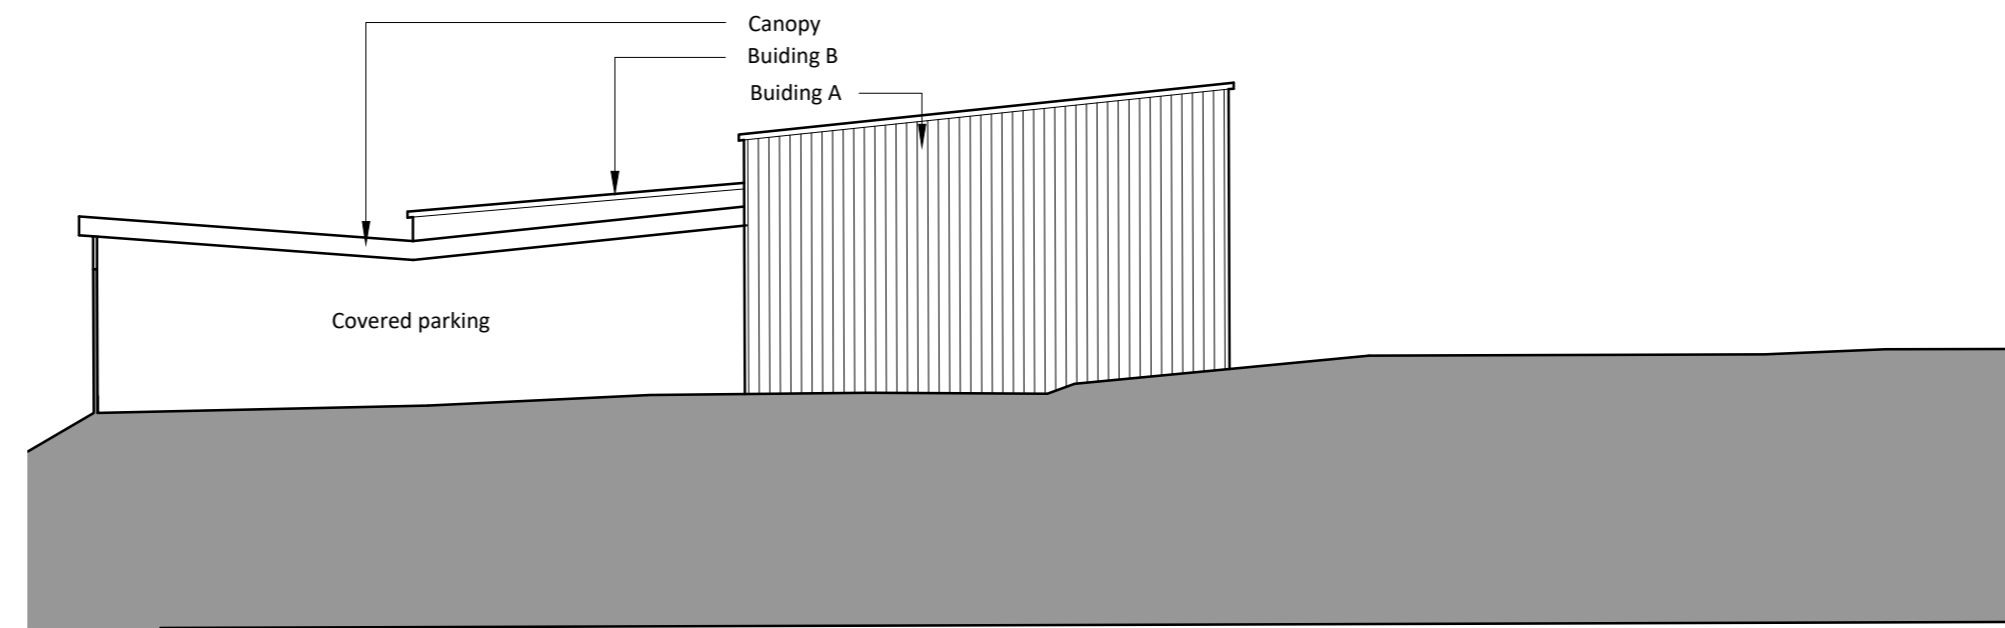

Existing Side (North-West) Elevation  
1:100



2 The Parade, Ash Road, Hartley  
Longfield, Kent DA3 8BG

Tel: 01474 703705  
www.grahamsimpkinplanning.co.uk  
Email: webmail@grahamsimpkinplanning.co.uk

Project Title Finches Farm, Labour in Vain Road, Stanstead, Sevenoaks, Kent TN15 7NY		Job No 2617
Drawing Title Existing Elevations Outbuildings A,B & C	Drawing No 03	Revision -
Date 15.01.2021	Drawn by MS	Checked by PN

Scale 1:100 @ A2	Note
---------------------	------

