




Existing Front (South-West) Elevation
1:100

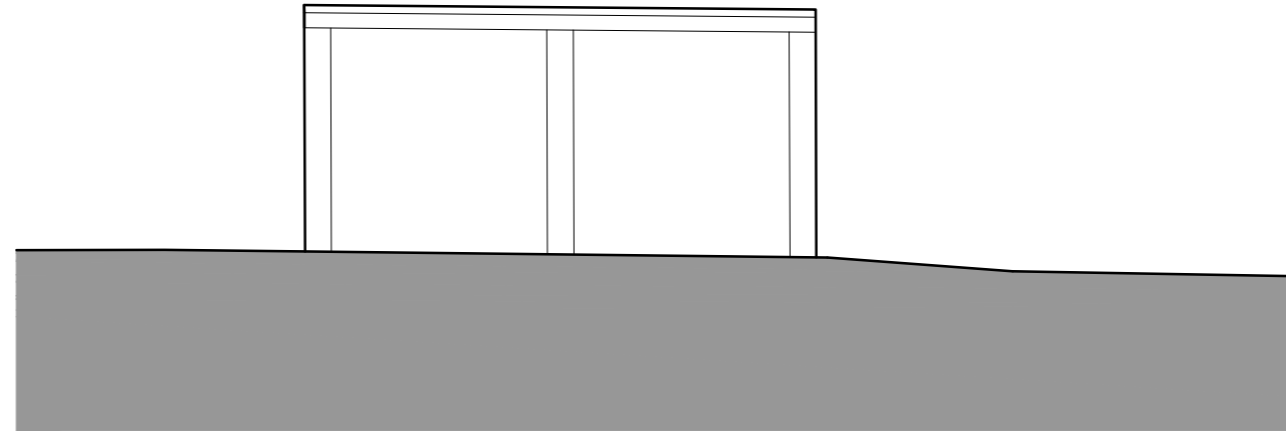

Existing Side (South-East) Elevation
1:100

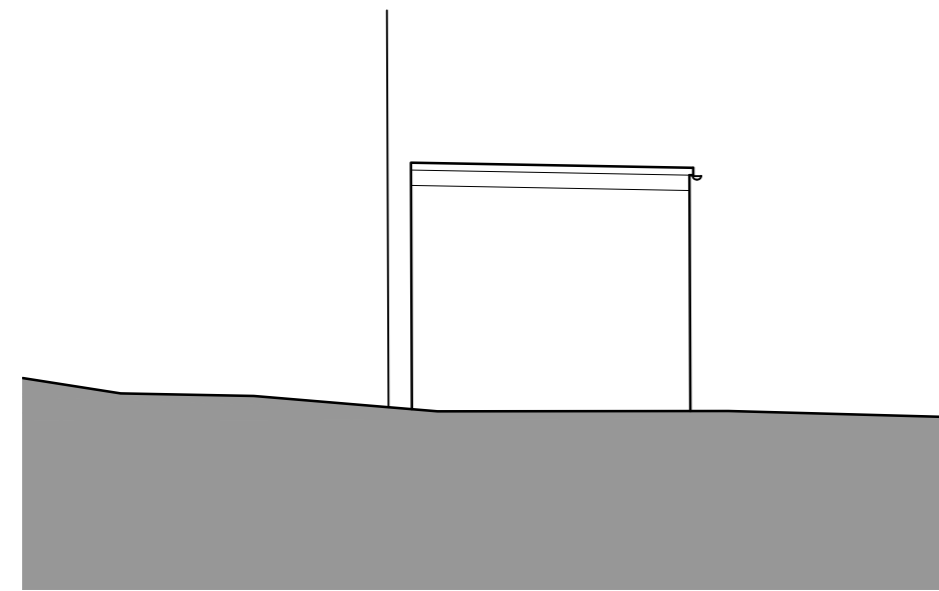

Existing Rear (North-East) Elevation
1:100

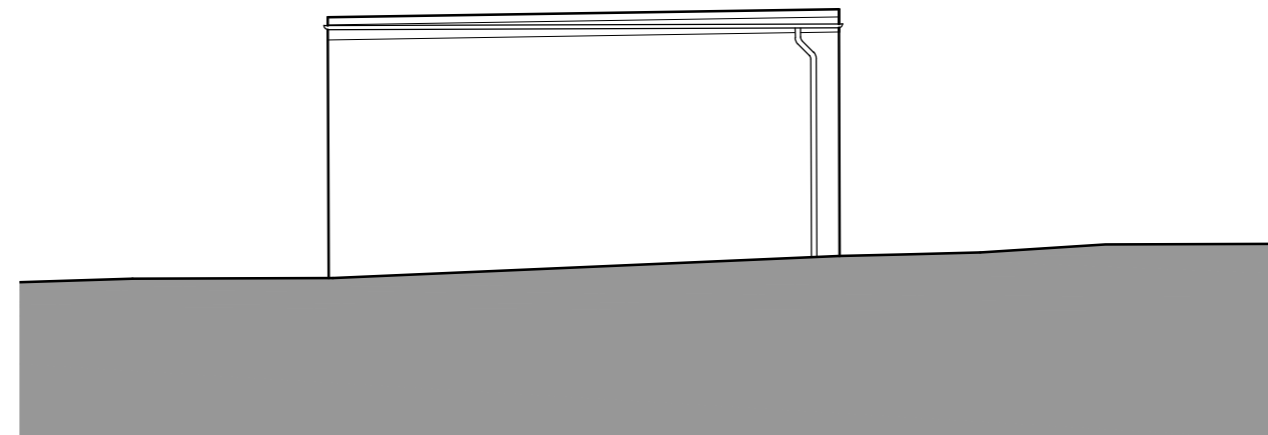

Existing Side (North-West) Elevation
1:100



Graham Simpkin Planning

2 The Parade, Ash Road, Hartley
Longfield, Kent DA3 8BG

Tel: 01474 703705
www.grahamsimpkinplanning.co.uk

Email: webmail@grahamsimpkinplanning.co.uk

Project Title Finches Farm, Labour in Vain Road, Stanstead, Sevenoaks, Kent TN15 7NY		Job No 2617
Drawing Title Existing Elevations Outbuilding D (Garage)	Drawing No 04	Revision -
Date 15.01.2021	Drawn by MS	Checked by PN

Scale 1:100 @ A2	Note
---------------------	------

