



COMMERCIAL UNIT AT GF  
& BATHROOM AT FF

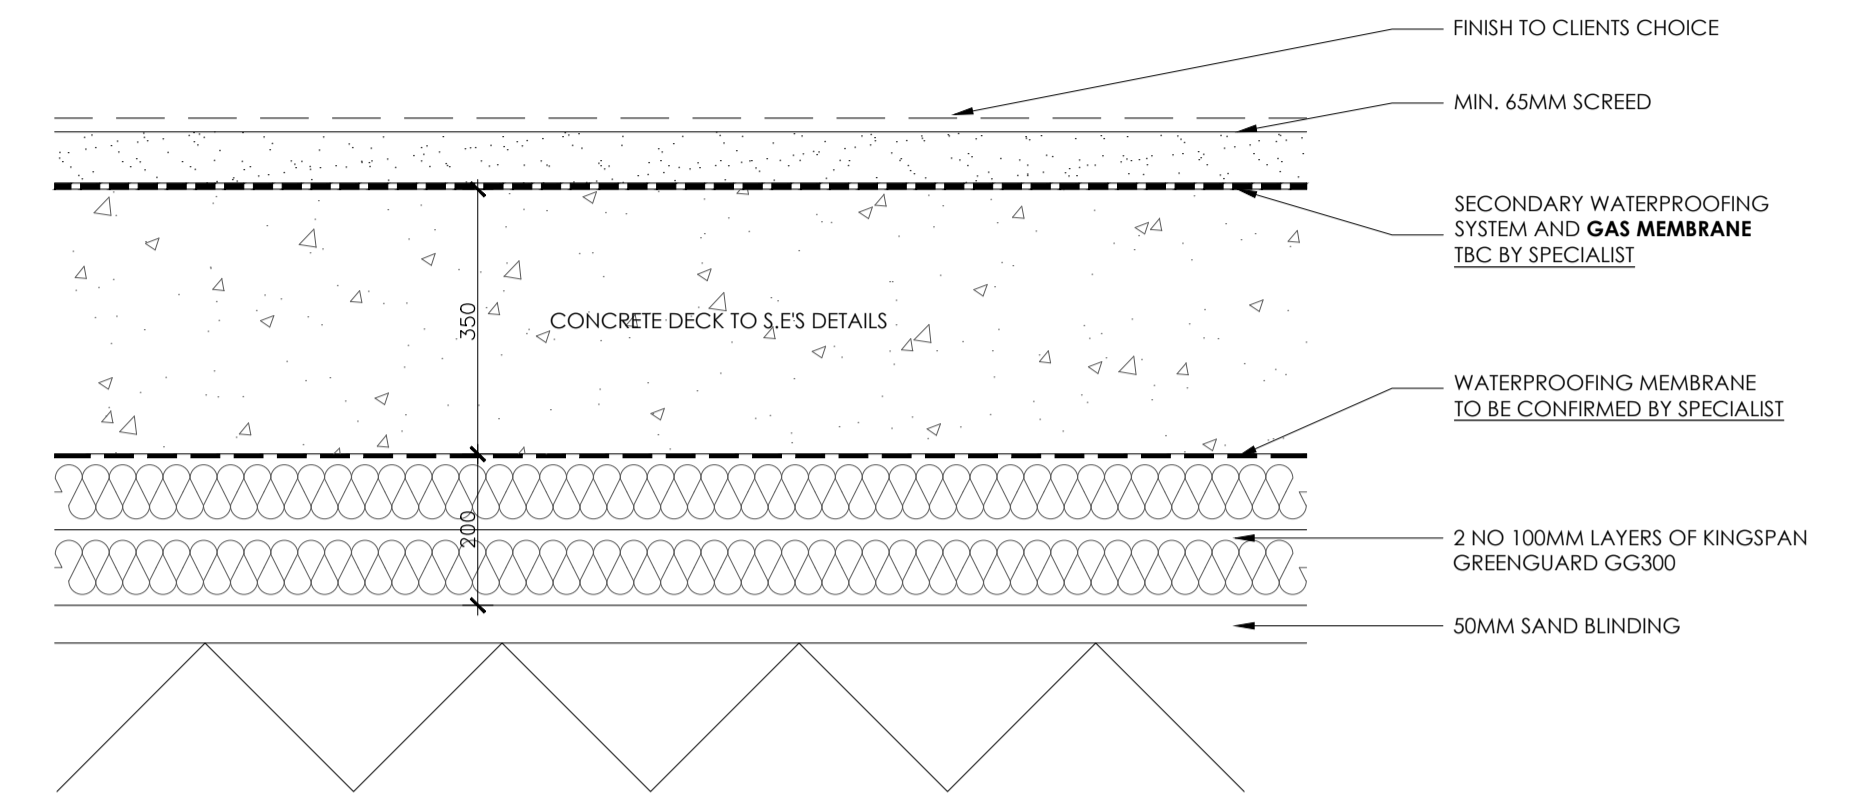


COMMERCIAL UNIT FLOOR  
SCALE 1:10


REAR OF COMMERCIAL UNIT  
SCALE 1:10

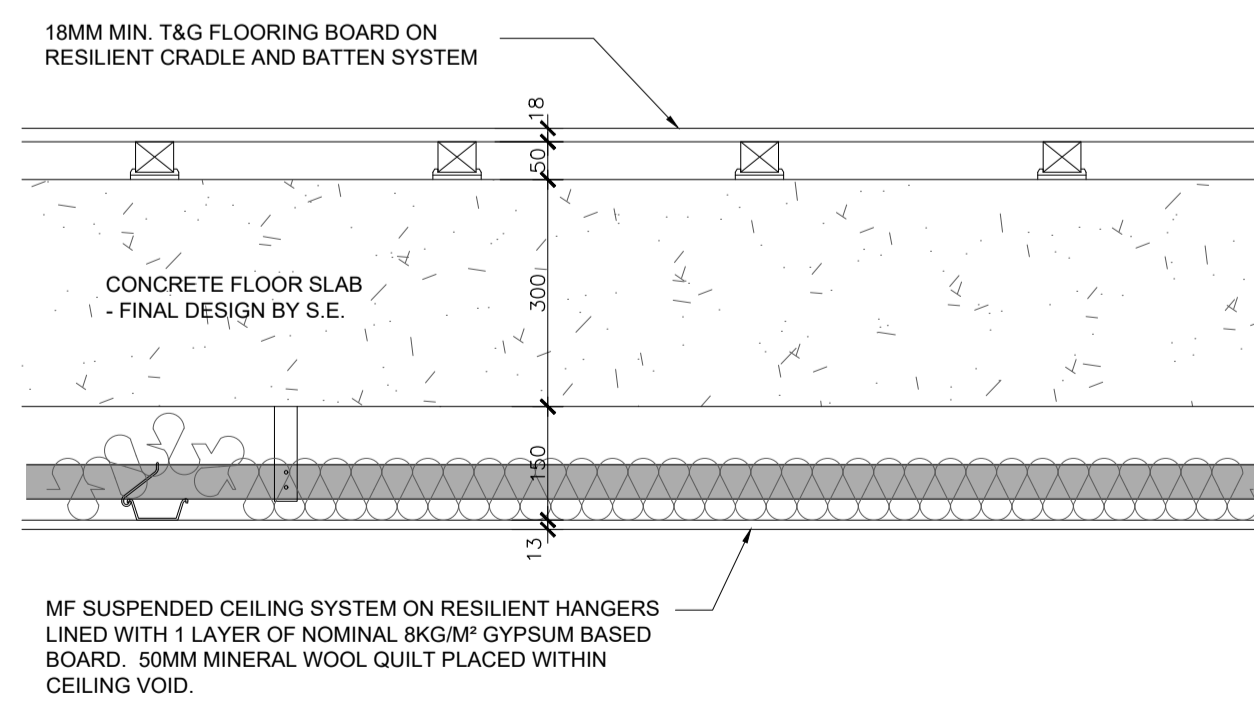

COMMERCIAL UNIT CEILING DETAIL  
SCALE 1:10

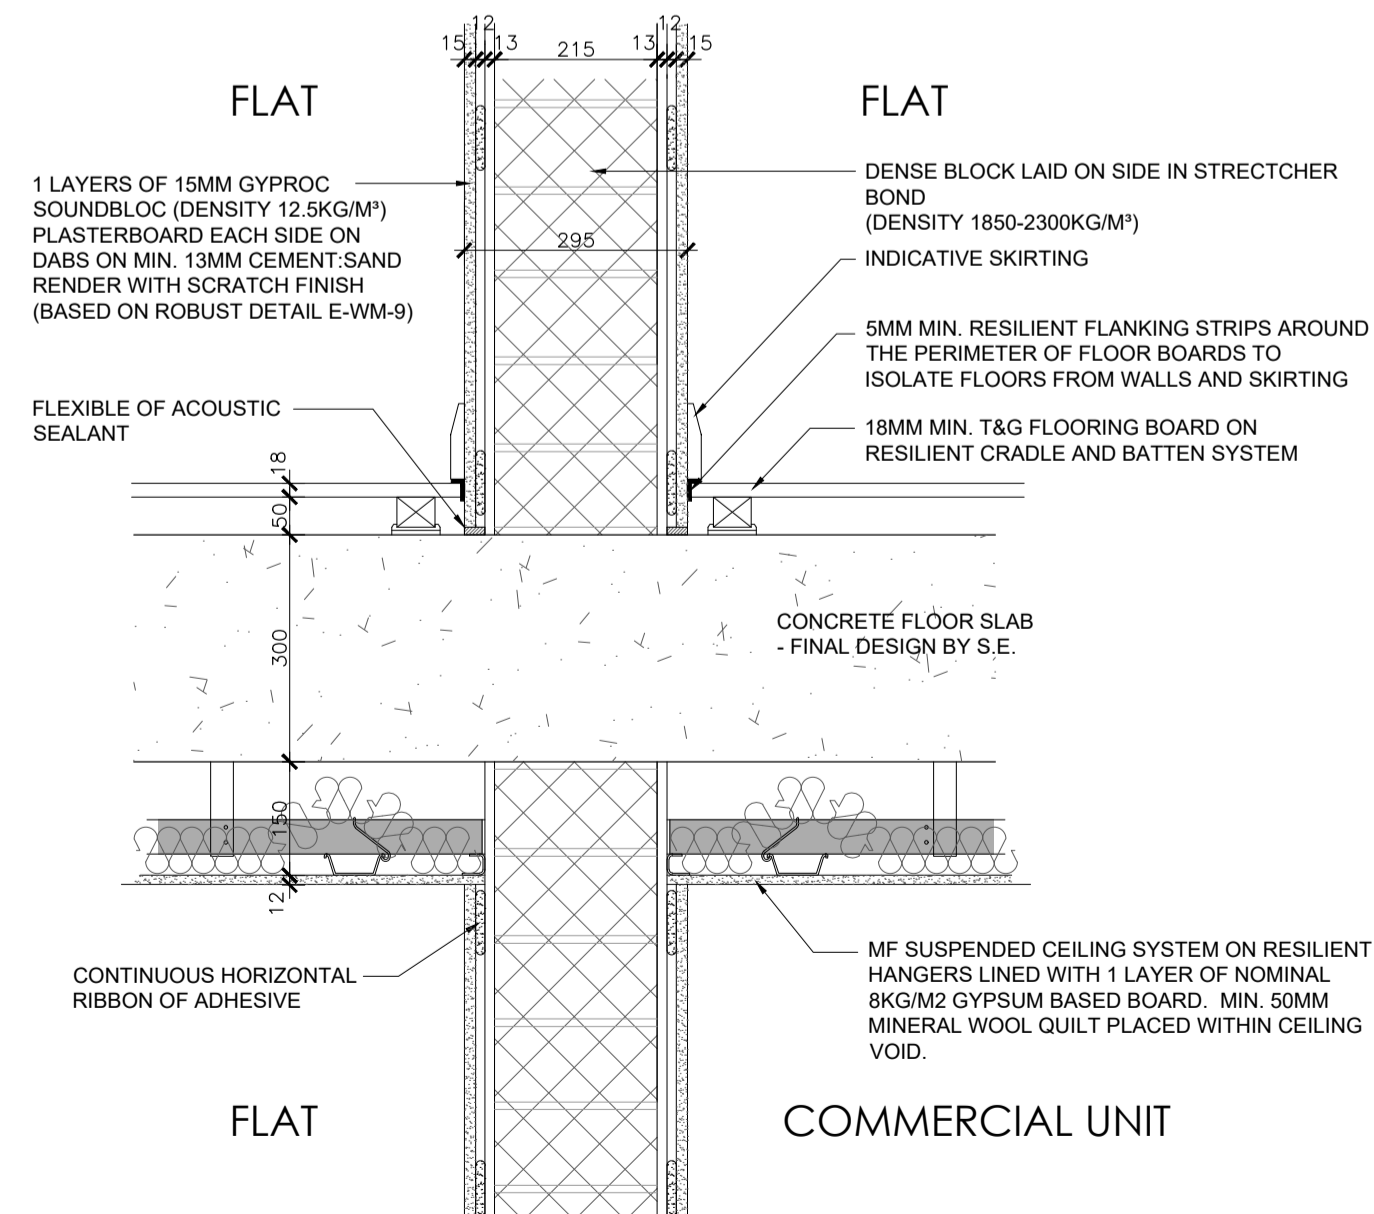

SEPARATING WALL / FLOOR BETWEEN  
COMMERCIAL AND RESIDENTIAL  
SCALE 1:10

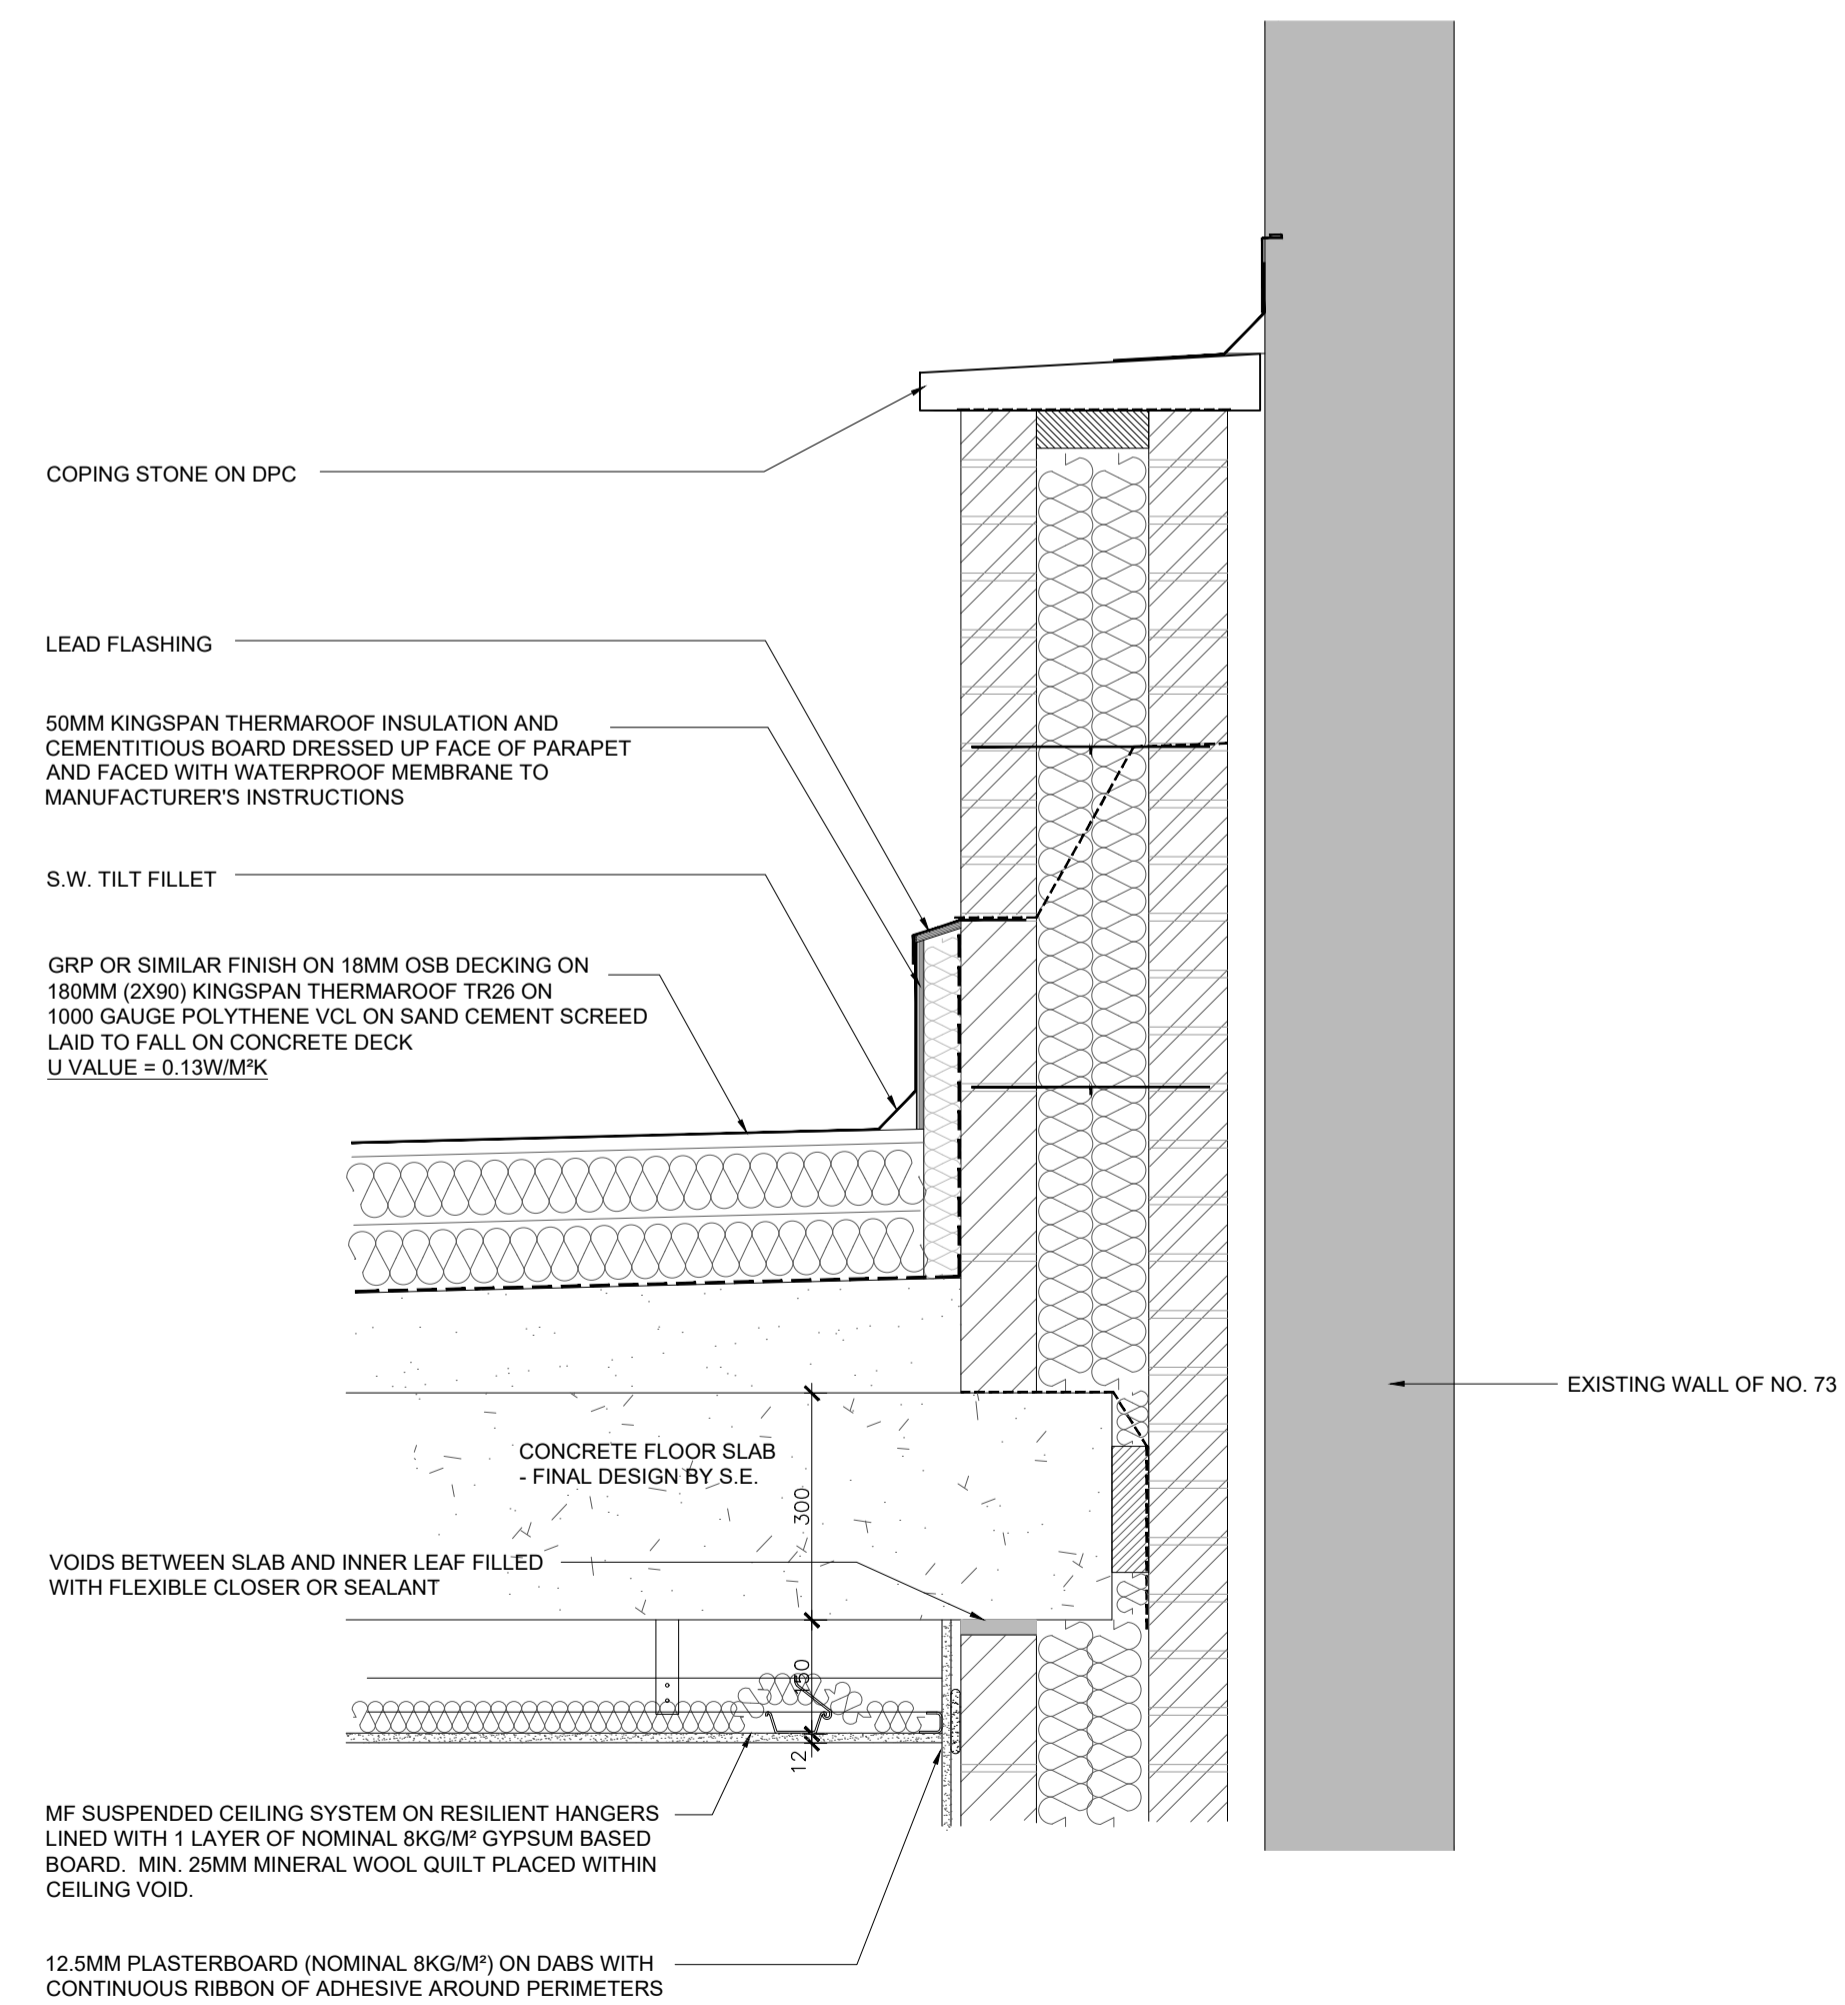

COMMERCIAL UNIT CEILING UNDER FLAT ROOF  
SCALE 1:10

Rev	Date	Comments
-----	------	----------

# PLANNING

Client  
AVF DEVELOPMENTS

Project  
69-71 CHURCH ROAD  
ANERLEY  
CRYSTAL PALACE

Title  
COMMERCIAL UNIT  
WALL, FLOOR AND CEILING DETAILS

Project No.	Date
7451	FEB 2021
Drawing No.	Revision
7451-1-104	
Scale	Drawn
1:50 @ A1	MN
	Check

Nepolar House, London Road,  
Wrotham Heath, Kent, TN15 7RS  
phone: 01732 753333  
fax: 01732 753334  
info@offsetarchitects.co.uk  
www.offsetarchitects.co.uk

