
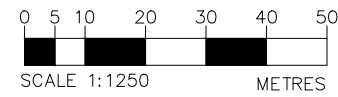




SITE BLOCK PLAN

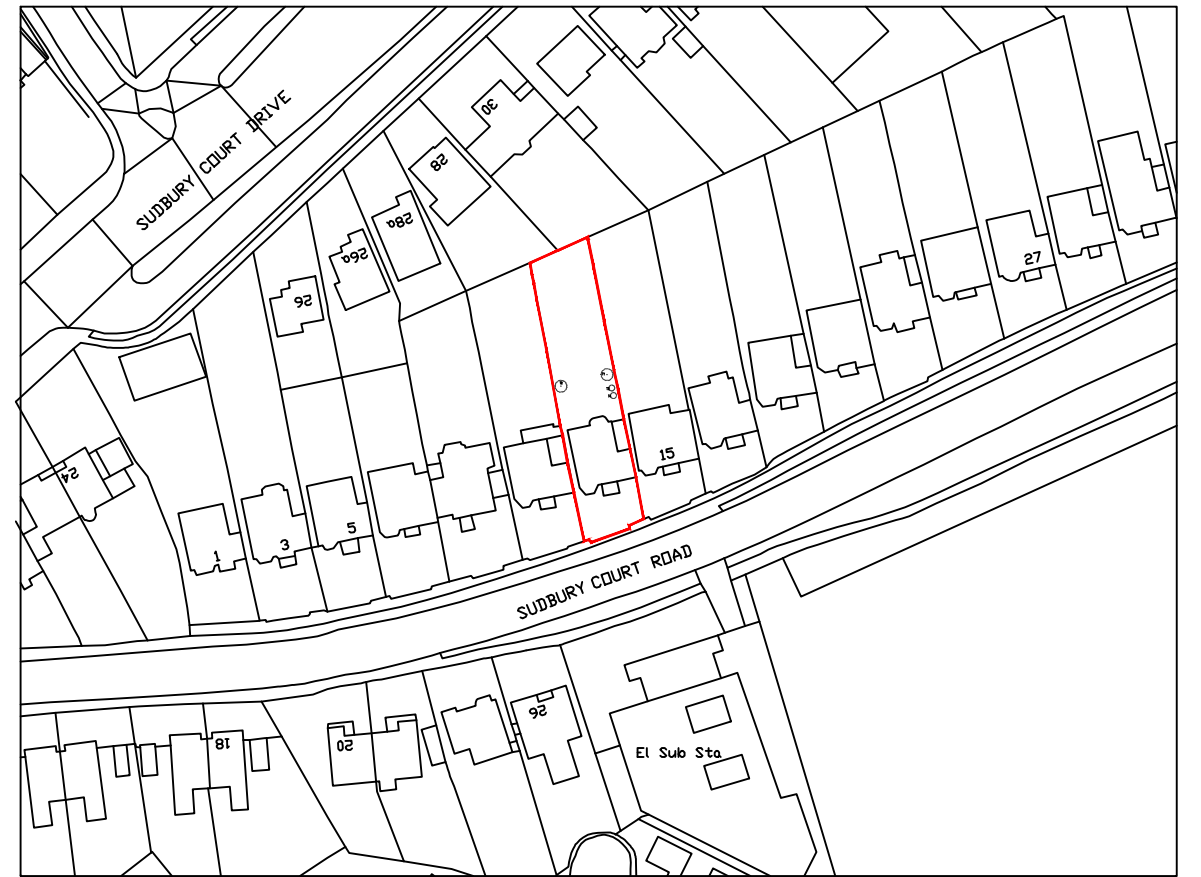


LOCATION MAP

	<p>SITE</p> <p>13 Sudbury Court Road Harrow HA1 3SD</p>
<p>DRAWING NO:</p> <p>HSN.PA.2021.P101</p>	<p>DRAWING TITLE</p> <p>OS MAP, LOCATION MAP</p>

Existing Ground Floor Plan

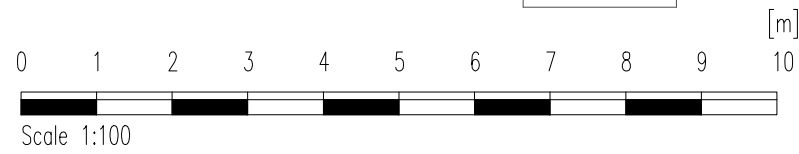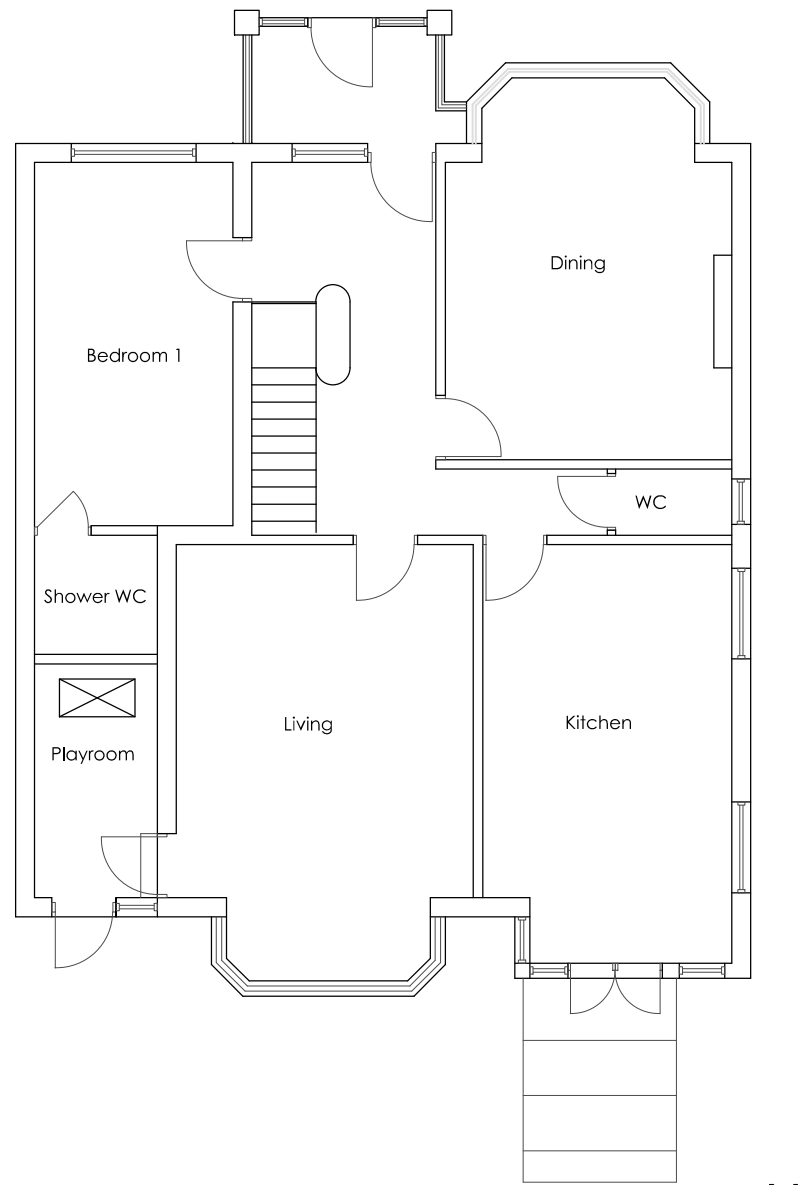

Proposed Ground Floor Plan

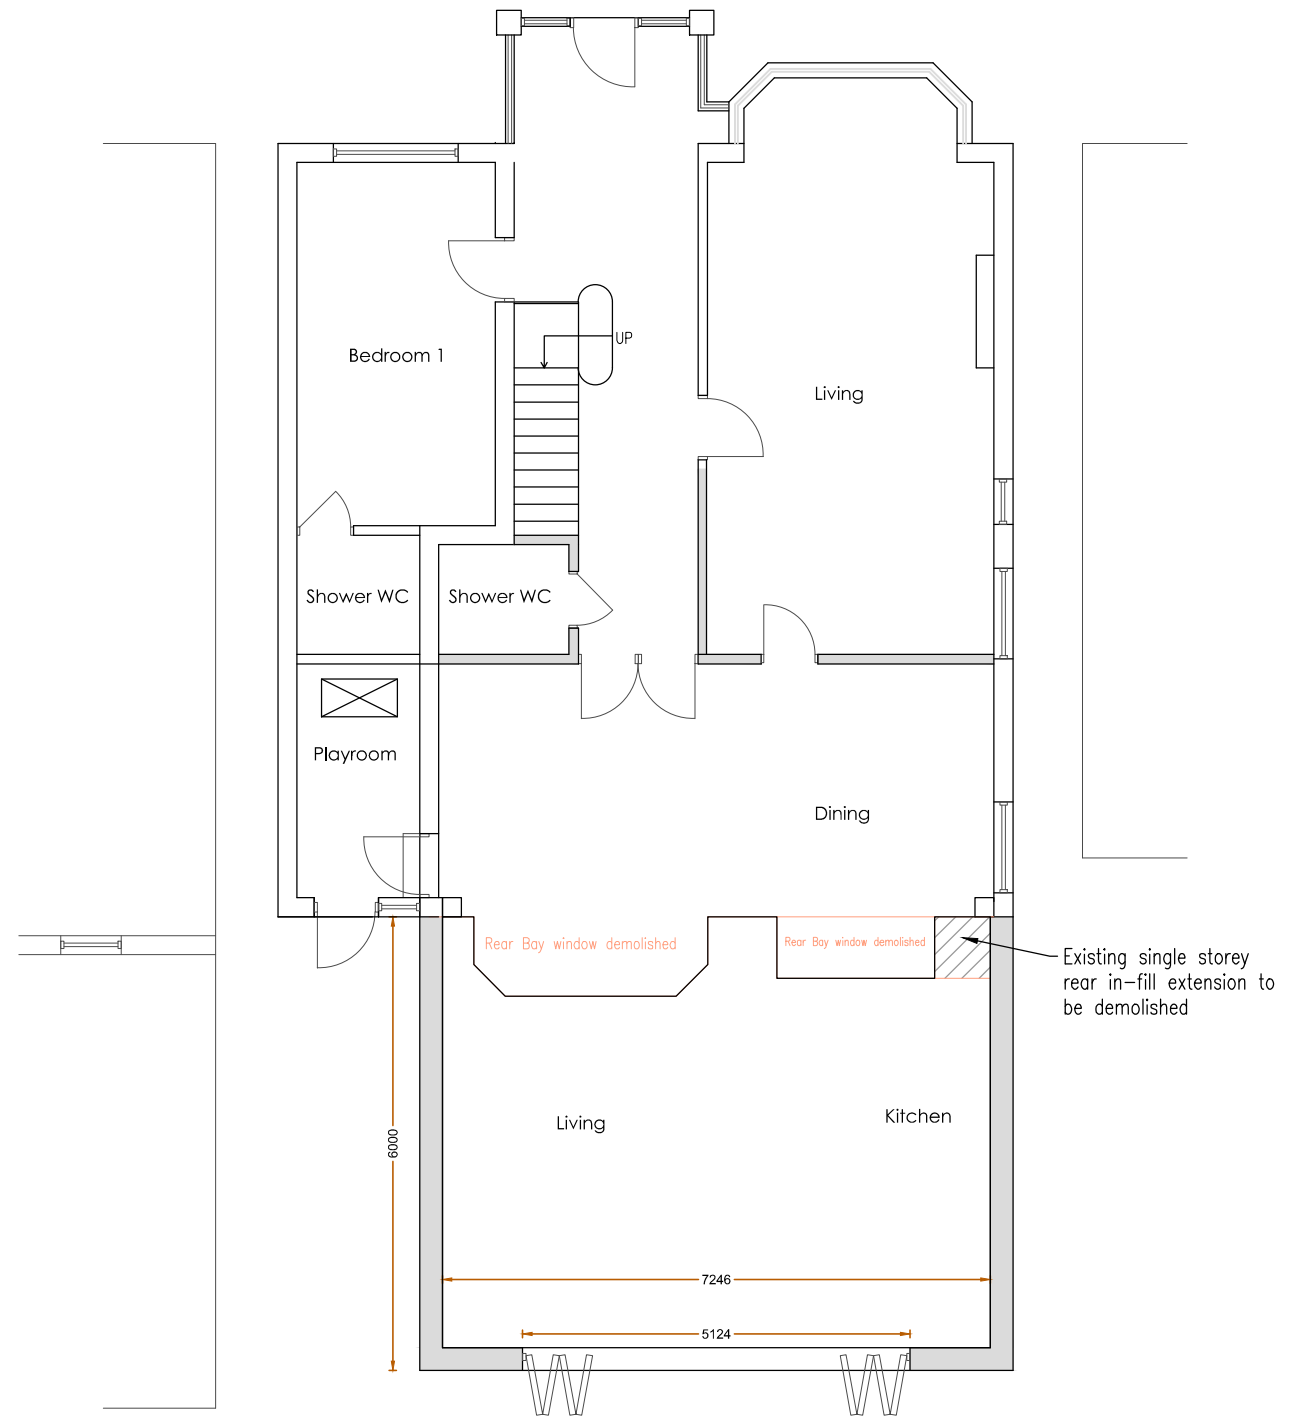

Revision notes:		
Rev:	Date:	Notes:
P01	01.06.2021	For Planning Approval

CLIENT
DRAWING NO: HSN.PA.2021.PA2.1

SITE 13 Sudbury Court Road Harrow HA1 3SD
DRAWING TITLE Existing & Proposed Floor Plans

Date: 01.06.2021
Scale @ A3: 1:100
Revision: P01

**Planning Application
Party Wall Surveyor**

info@sheladiya.com
www.sheladiya.com
+ 44 (0) 203 129 9374



No changes to Front elevation

Proposed Side Elevation


All materials and finishes to match existing



Existing Front Elevation



Existing Side Elevation

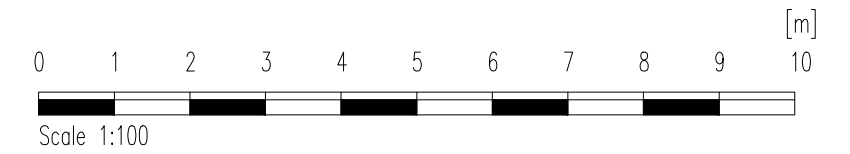

Revision notes:		
Rev:	Date:	Notes:
P01	01.06.2021	For Planning Approval

CLIENT
DRAWING NO: HSN.PA.2021.PA2.2

SITE 13 Sudbury Court Road Harrow HA1 3SD
DRAWING TITLE Existing & Proposed Elevations

Date: 01.06.2021
Scale @ A3: 1:100
Revision: P01

**Planning Application
Party Wall Surveyor**

info@sheladiya.com
www.sheladiya.com
+ 44 (0) 203 129 9374



Proposed Side Elevation


All materials and finishes to match existing



Proposed Rear Elevation



Existing Side Elevation

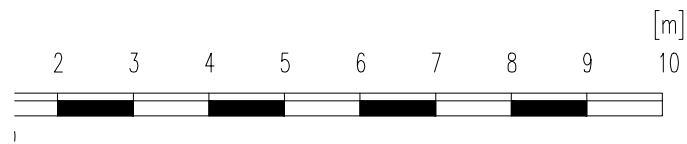

Existing Rear Elevation



Revision notes:		
Rev:	Date:	Notes:
P01	01.06.2021	For Planning Approval

CLIENT
DRAWING NO: HSN.PA.2021.PA2.3

SITE 13 Sudbury Court Road Harrow HA1 3SD
DRAWING TITLE Existing & Proposed Elevations

Date: 01.06.2021
Scale @ A3: 1:100
Revision: P01

**Planning Application
Party Wall Surveyor**

info@sheladiya.com
www.sheladiya.com
+ 44 (0) 203 129 9374

