


DATE	REV	DESCRIPTION

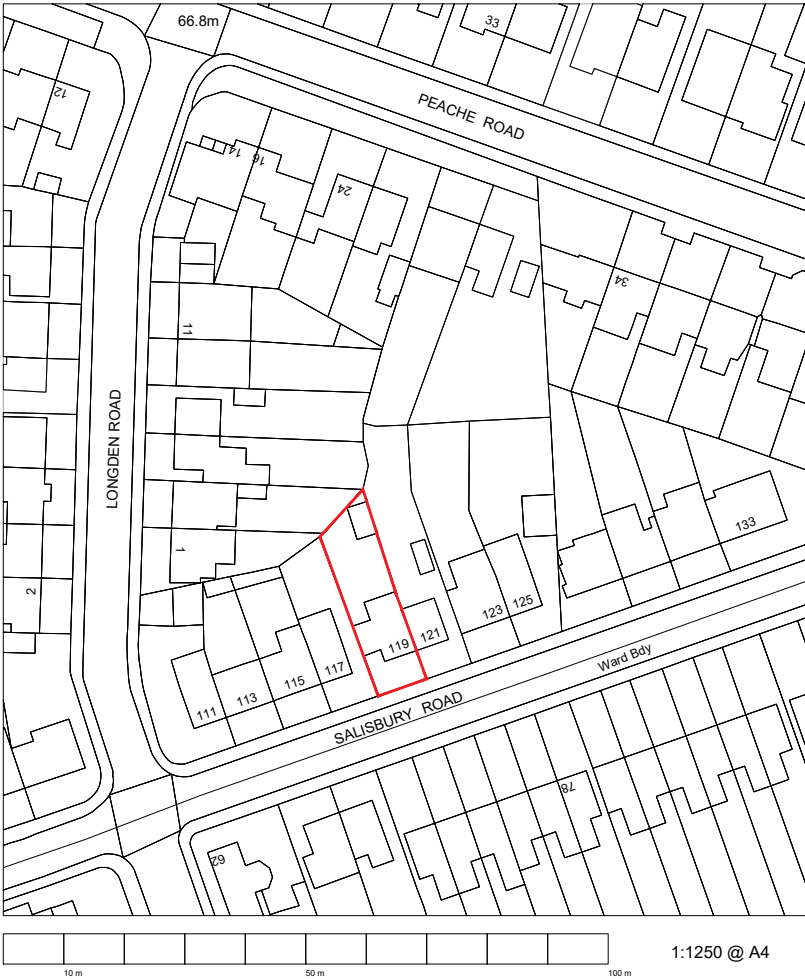

ReQuestAPIan  
 Map number: TQRQM21158094405695

Title: 119 Salisbury Road  
 Map Produced for: D & A Jukes  
 © Crown copyright and database rights 2021 OS 100042766  
 Project ID:  
 Date of Purchase: 07-06-2021  
 1 Years subscription from 07-06-2021 for 1 workstation.



**ADDITIONAL NOTES:**

**DRAWING FOR PLANNING  
 PURPOSES ONLY**



**PROJECT STATUS**

**PLANNING**

**PROJECT NAME**

**SIDE & REAR EXTENSION**  
 119 SALISBURY ROAD  
 BRISTOL  
 BS16 5RP

**CLIENT**

JUKES

**SHEET DESCRIPTION**

**SITE LOCATION PLAN**

*Dudley Jones, Architect  
 Trading as: DNEJ Design*

*Drawing to be used by intended recipient only. Not to be duplicated in any part without written permission from author. Drawings to scale as noted.*

DRAWING SCALE:	1:1250 @ A4
SHEET DATE:	07/06/2021
PROJECT DATE:	21/05/2021
DRAWING NUMBER:	P001
ISSUE / REVISION:	-
AUTHOR:	DNEJ