




DATE	REV	DESCRIPTION

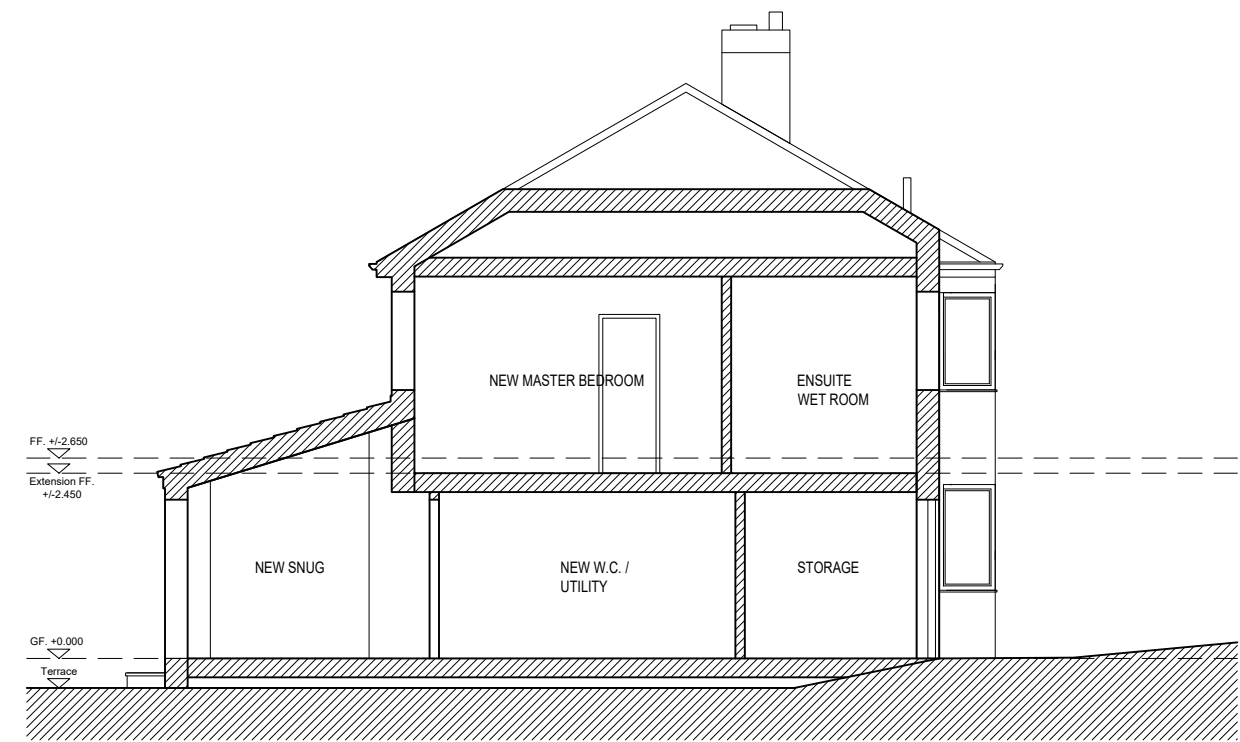

PROPOSED INDICATIVE SECTION A-A

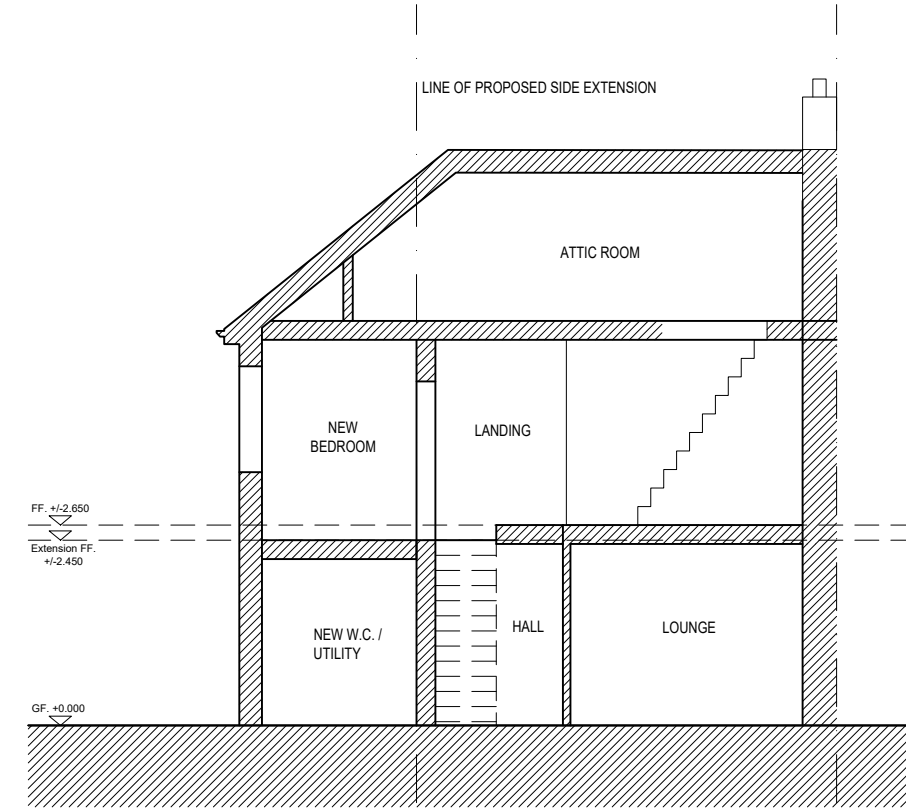

PROPOSED INDICATIVE SECTION B-B

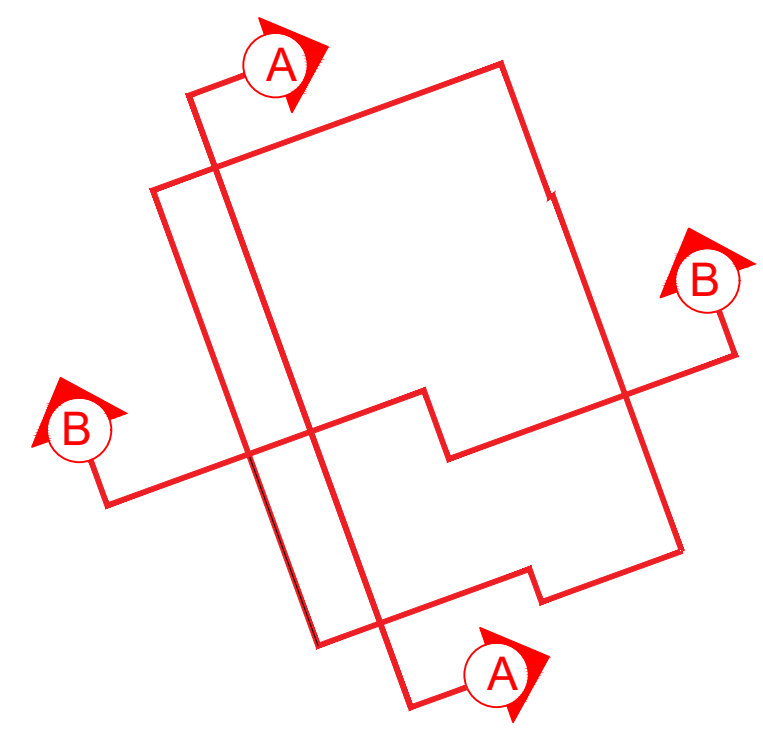

ADDITIONAL NOTES:

DRAWING FOR PLANNING PURPOSES ONLY



PROJECT STATUS

PLANNING

PROJECT NAME

SIDE & REAR EXTENSION
119 SALISBURY ROAD
BRISTOL
BS16 5RP

CLIENT

JUKES

SHEET DESCRIPTION

PROPOSED INDICATIVE SECTIONS

*Dudley Jones, Architect
Trading as: DNEJ Design*

Drawing to be used by intended recipient only. Not to be duplicated in any part without written permission from author. Drawings to scale as noted.

DRAWING SCALE:	1:100 @ A3
SHEET DATE:	07/06/2021
PROJECT DATE:	21/05/2021
DRAWING NUMBER:	P008
ISSUE / REVISION:	-
AUTHOR:	DNEJ

