


Proposed New Bathroom Area

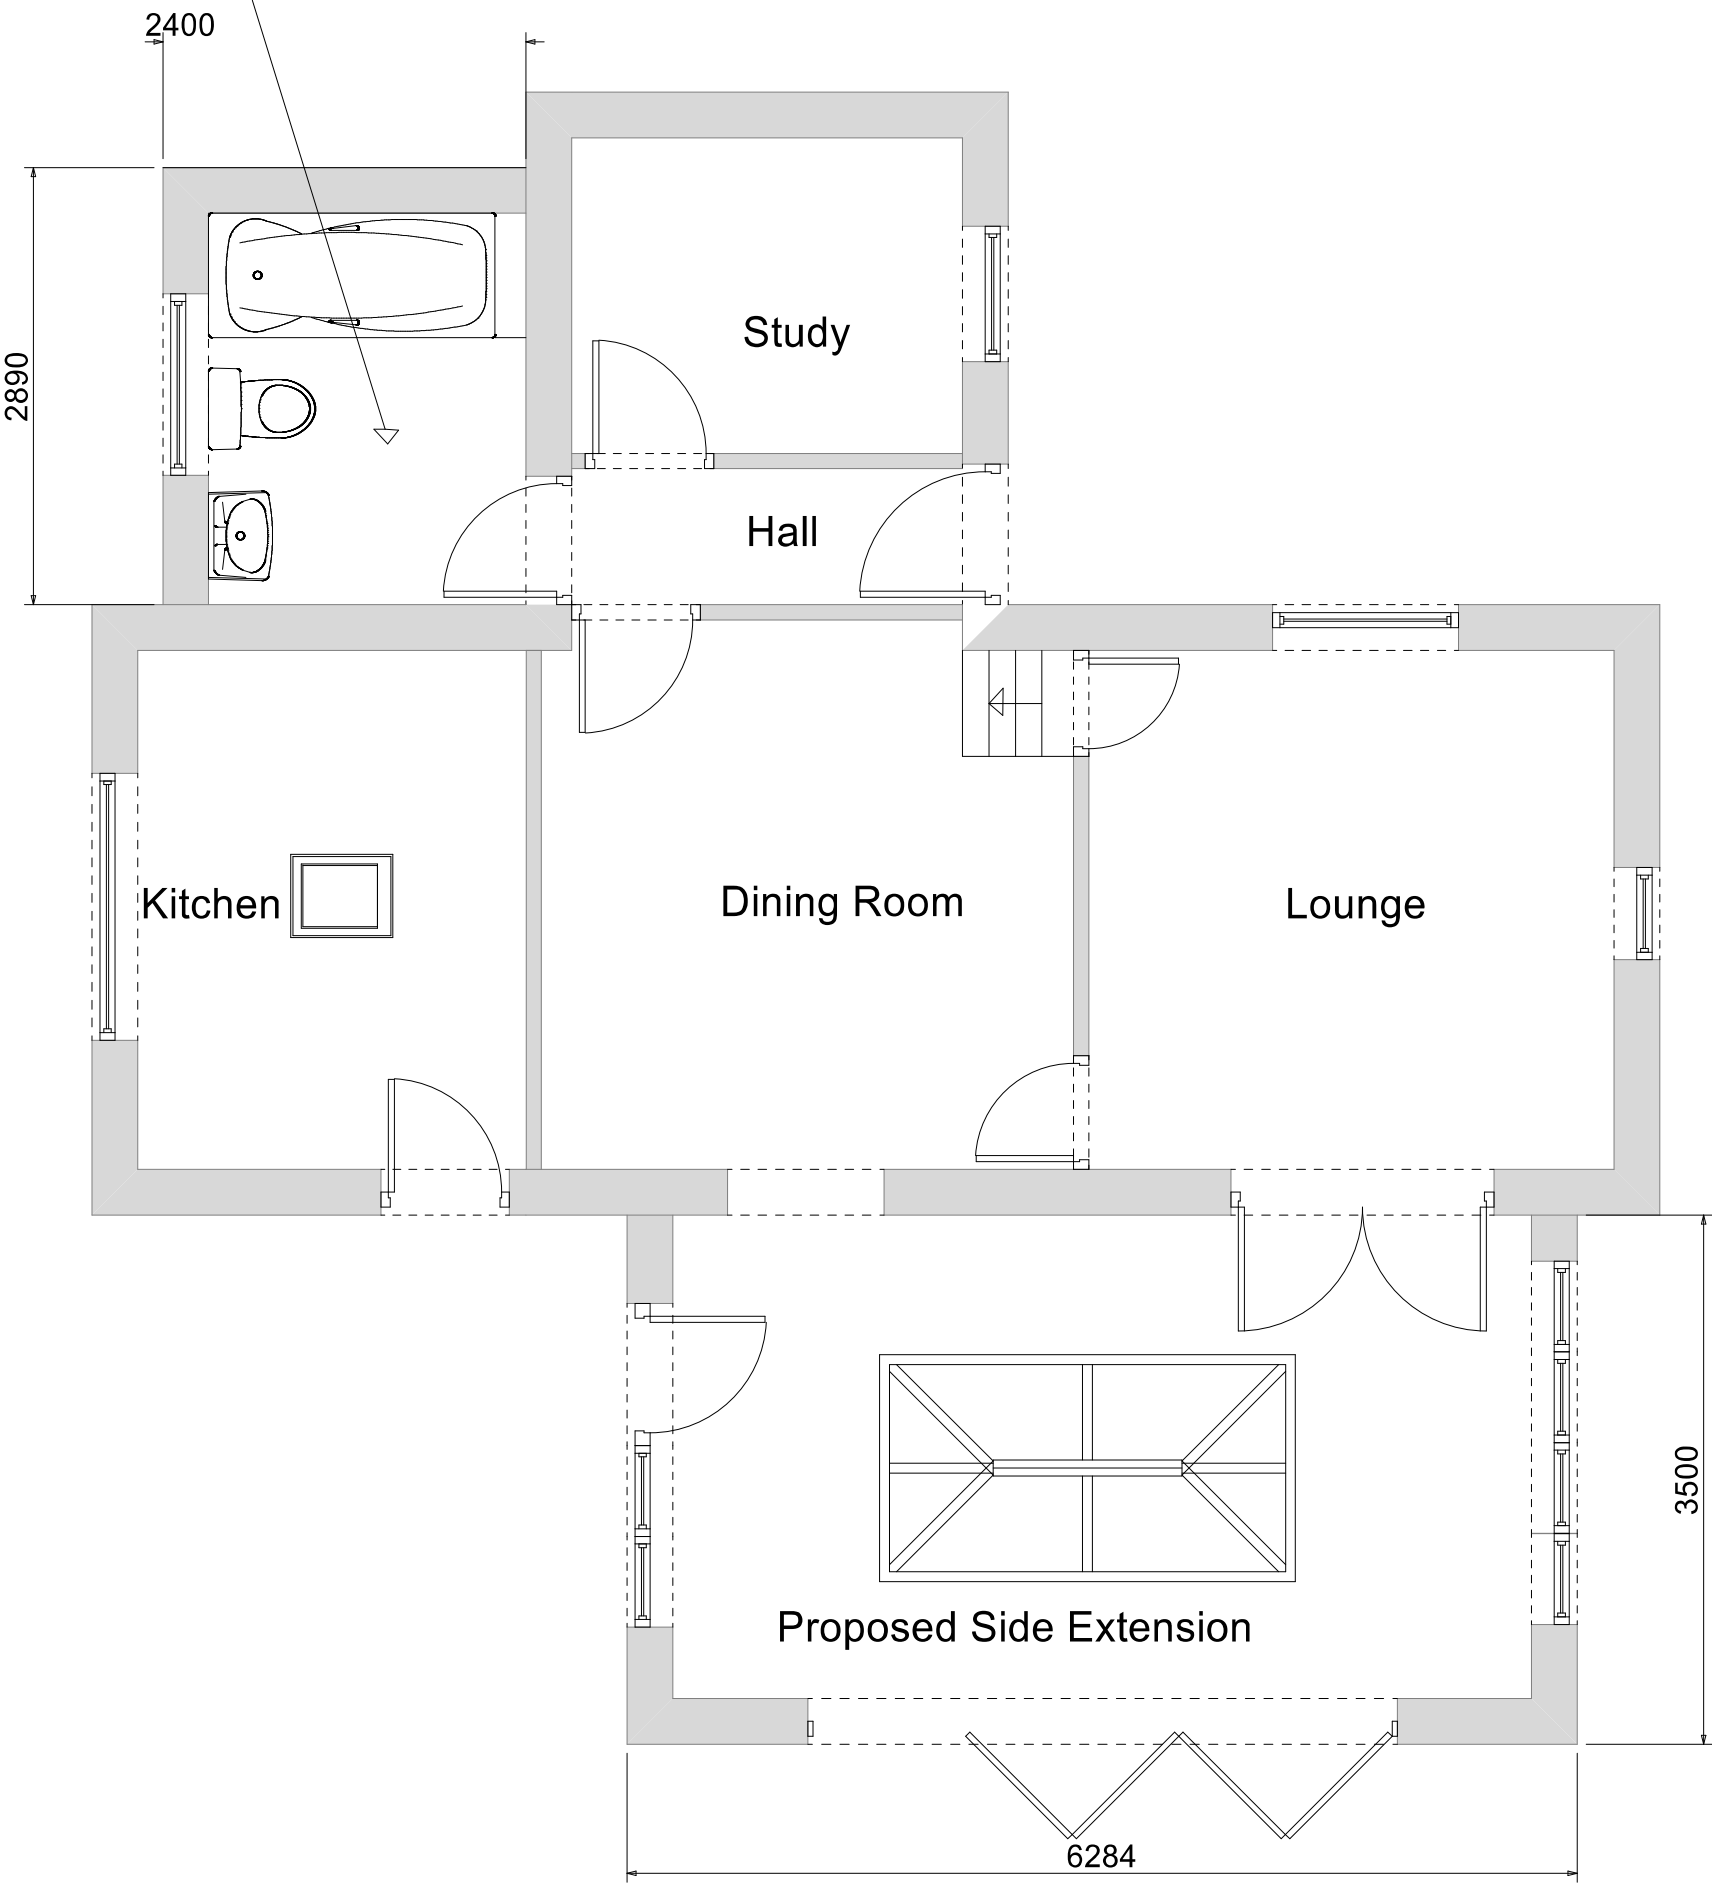

Notes

- Brickwork & Materials to match property
- Upvc Windows Residence Timber Effect to Match property
- Side Bathroom Extension to have Timber cladding to Match Property
- Matching Timber effect Window to match property on bathroom Extension

**PULSE BUILDERS**  
Your Home Improvement Specialists

Pulse Builders Ltd

Project  
**Ground Floor Extensions**  
Mr & Mrs Francis  
Coy Cottage  
Farm Road  
Gt Oakley  
Essex  
CO12 5AL

Drawing Title  
Proposed Plan View

Drawing No.  
2 of 3

Date  
13/04/2021

Drawn by  
Ray Martin

Scale  
1:50  
Checked by  
Name

Page Size - A3

1000mm

Unit 4 Brazers Farm  
Beach Road St Osyth  
Essex CO167 8SB 01255 511575  
pulsebuilders@gmail.com