
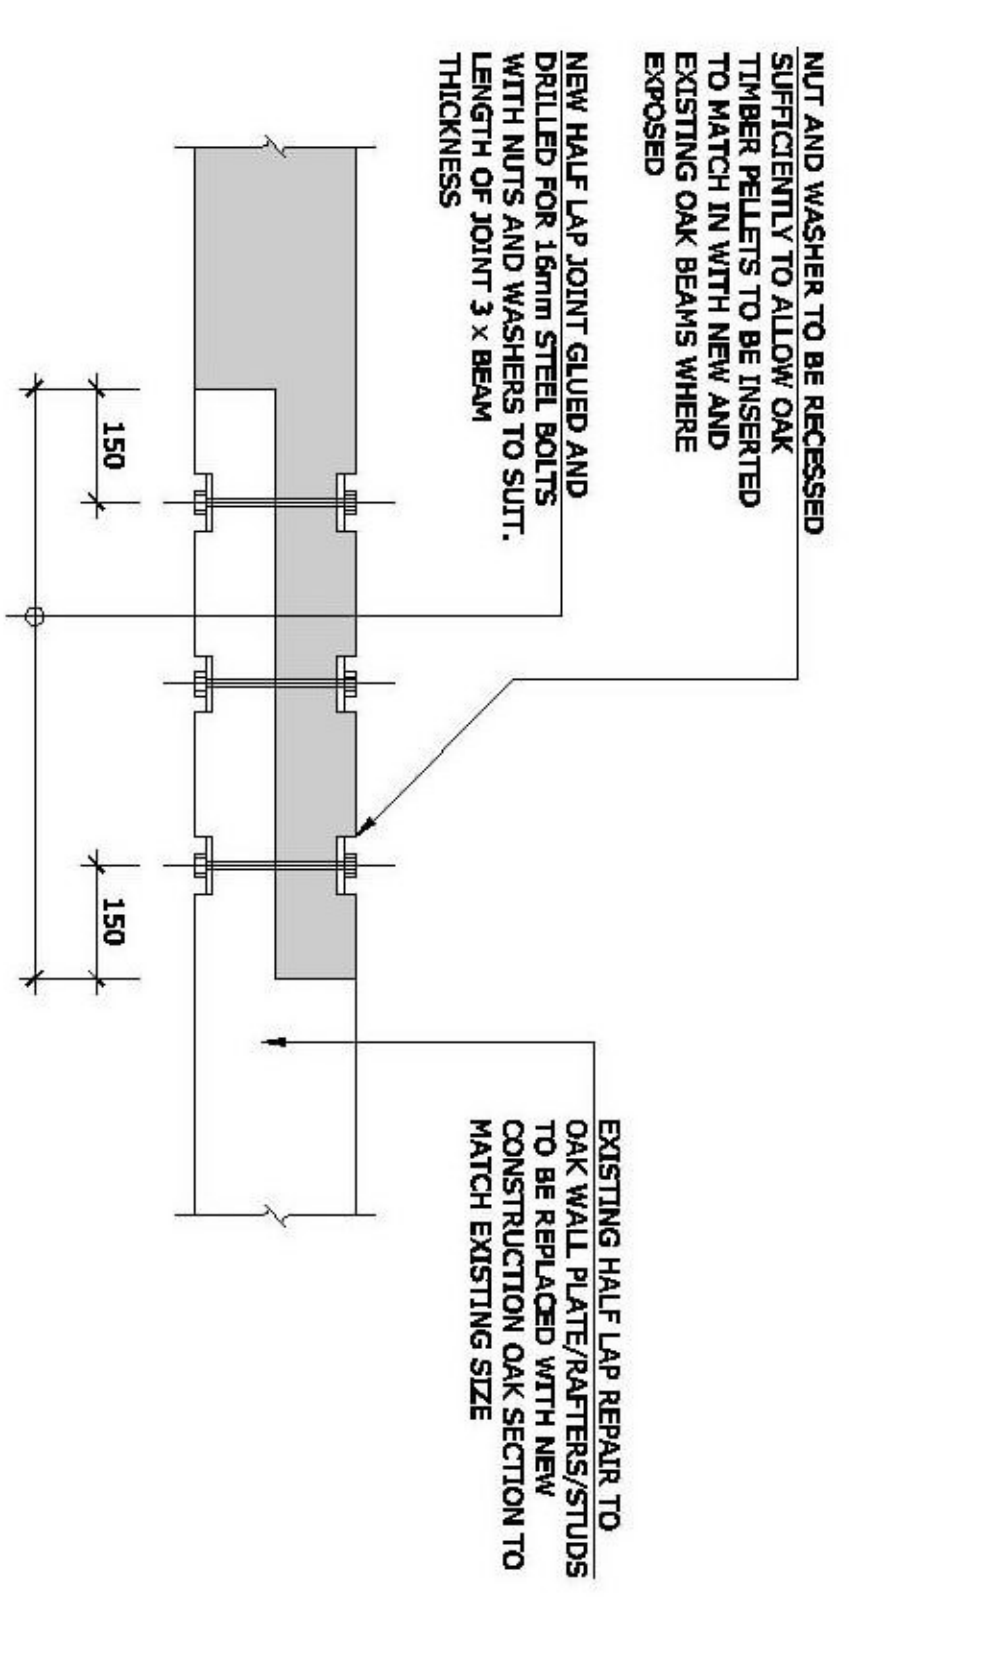
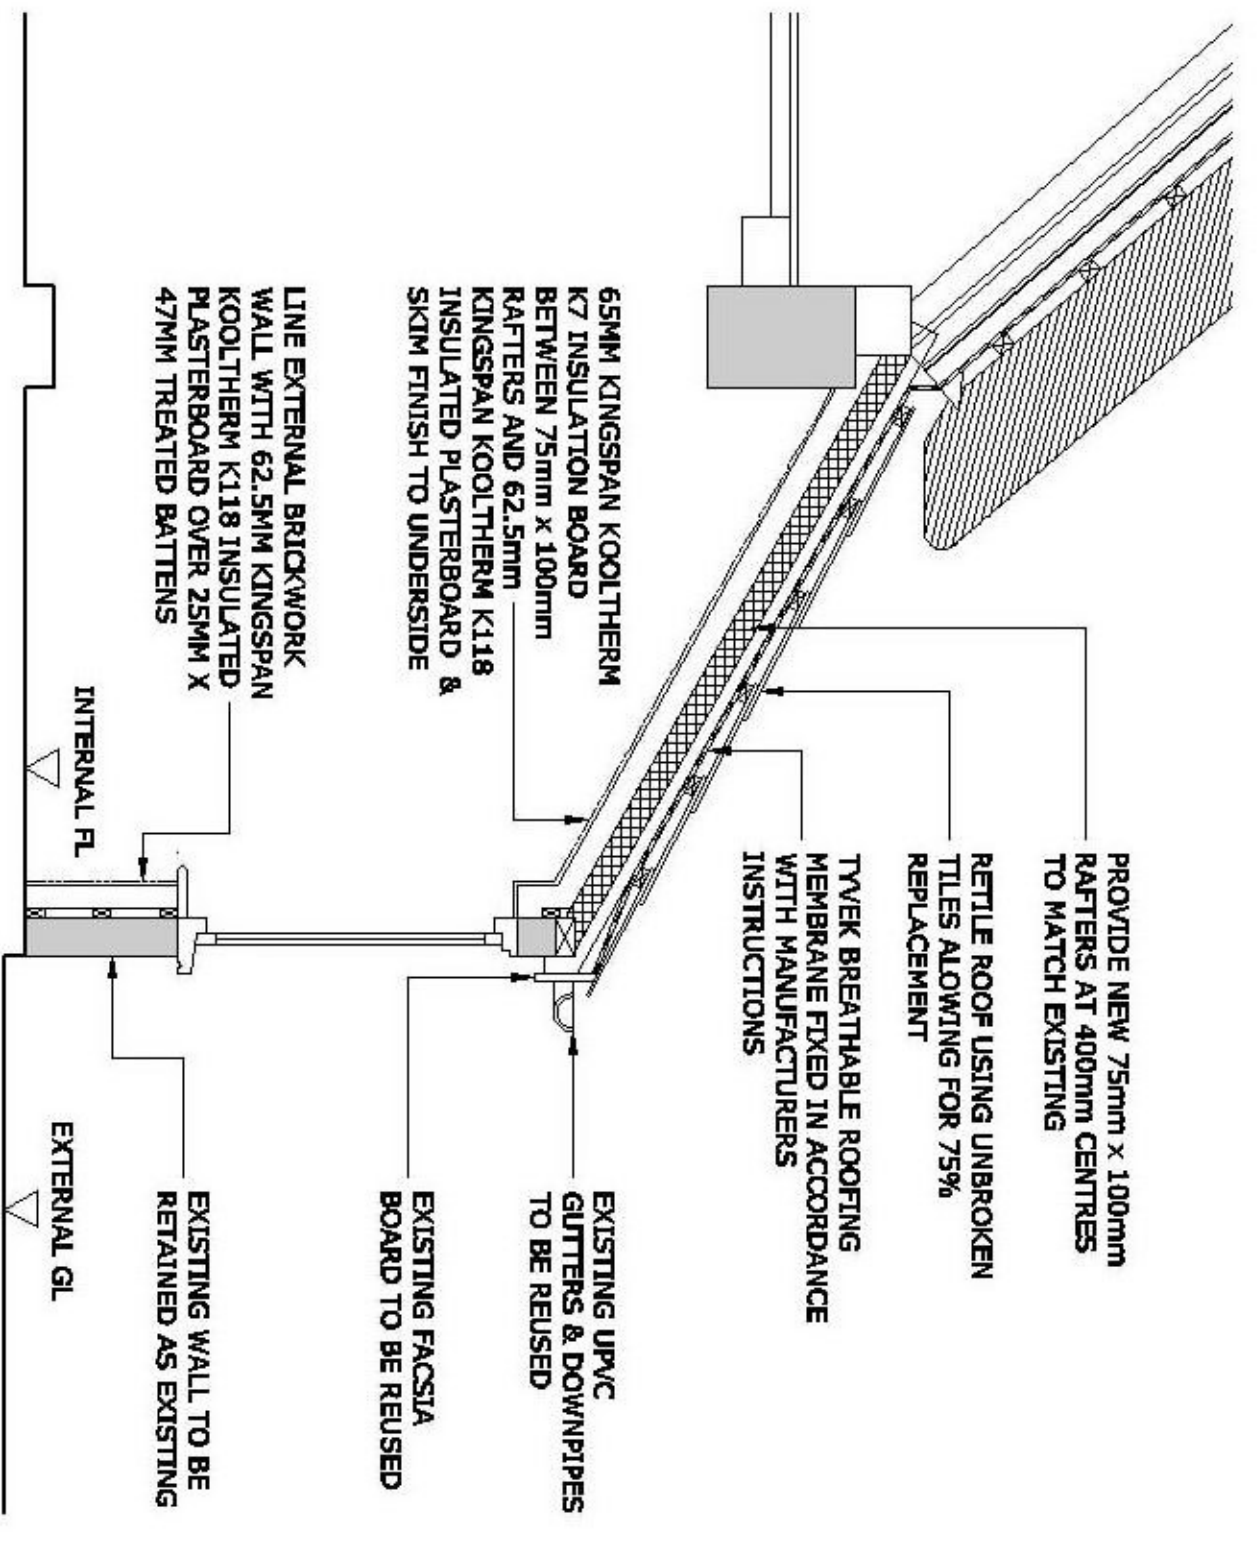
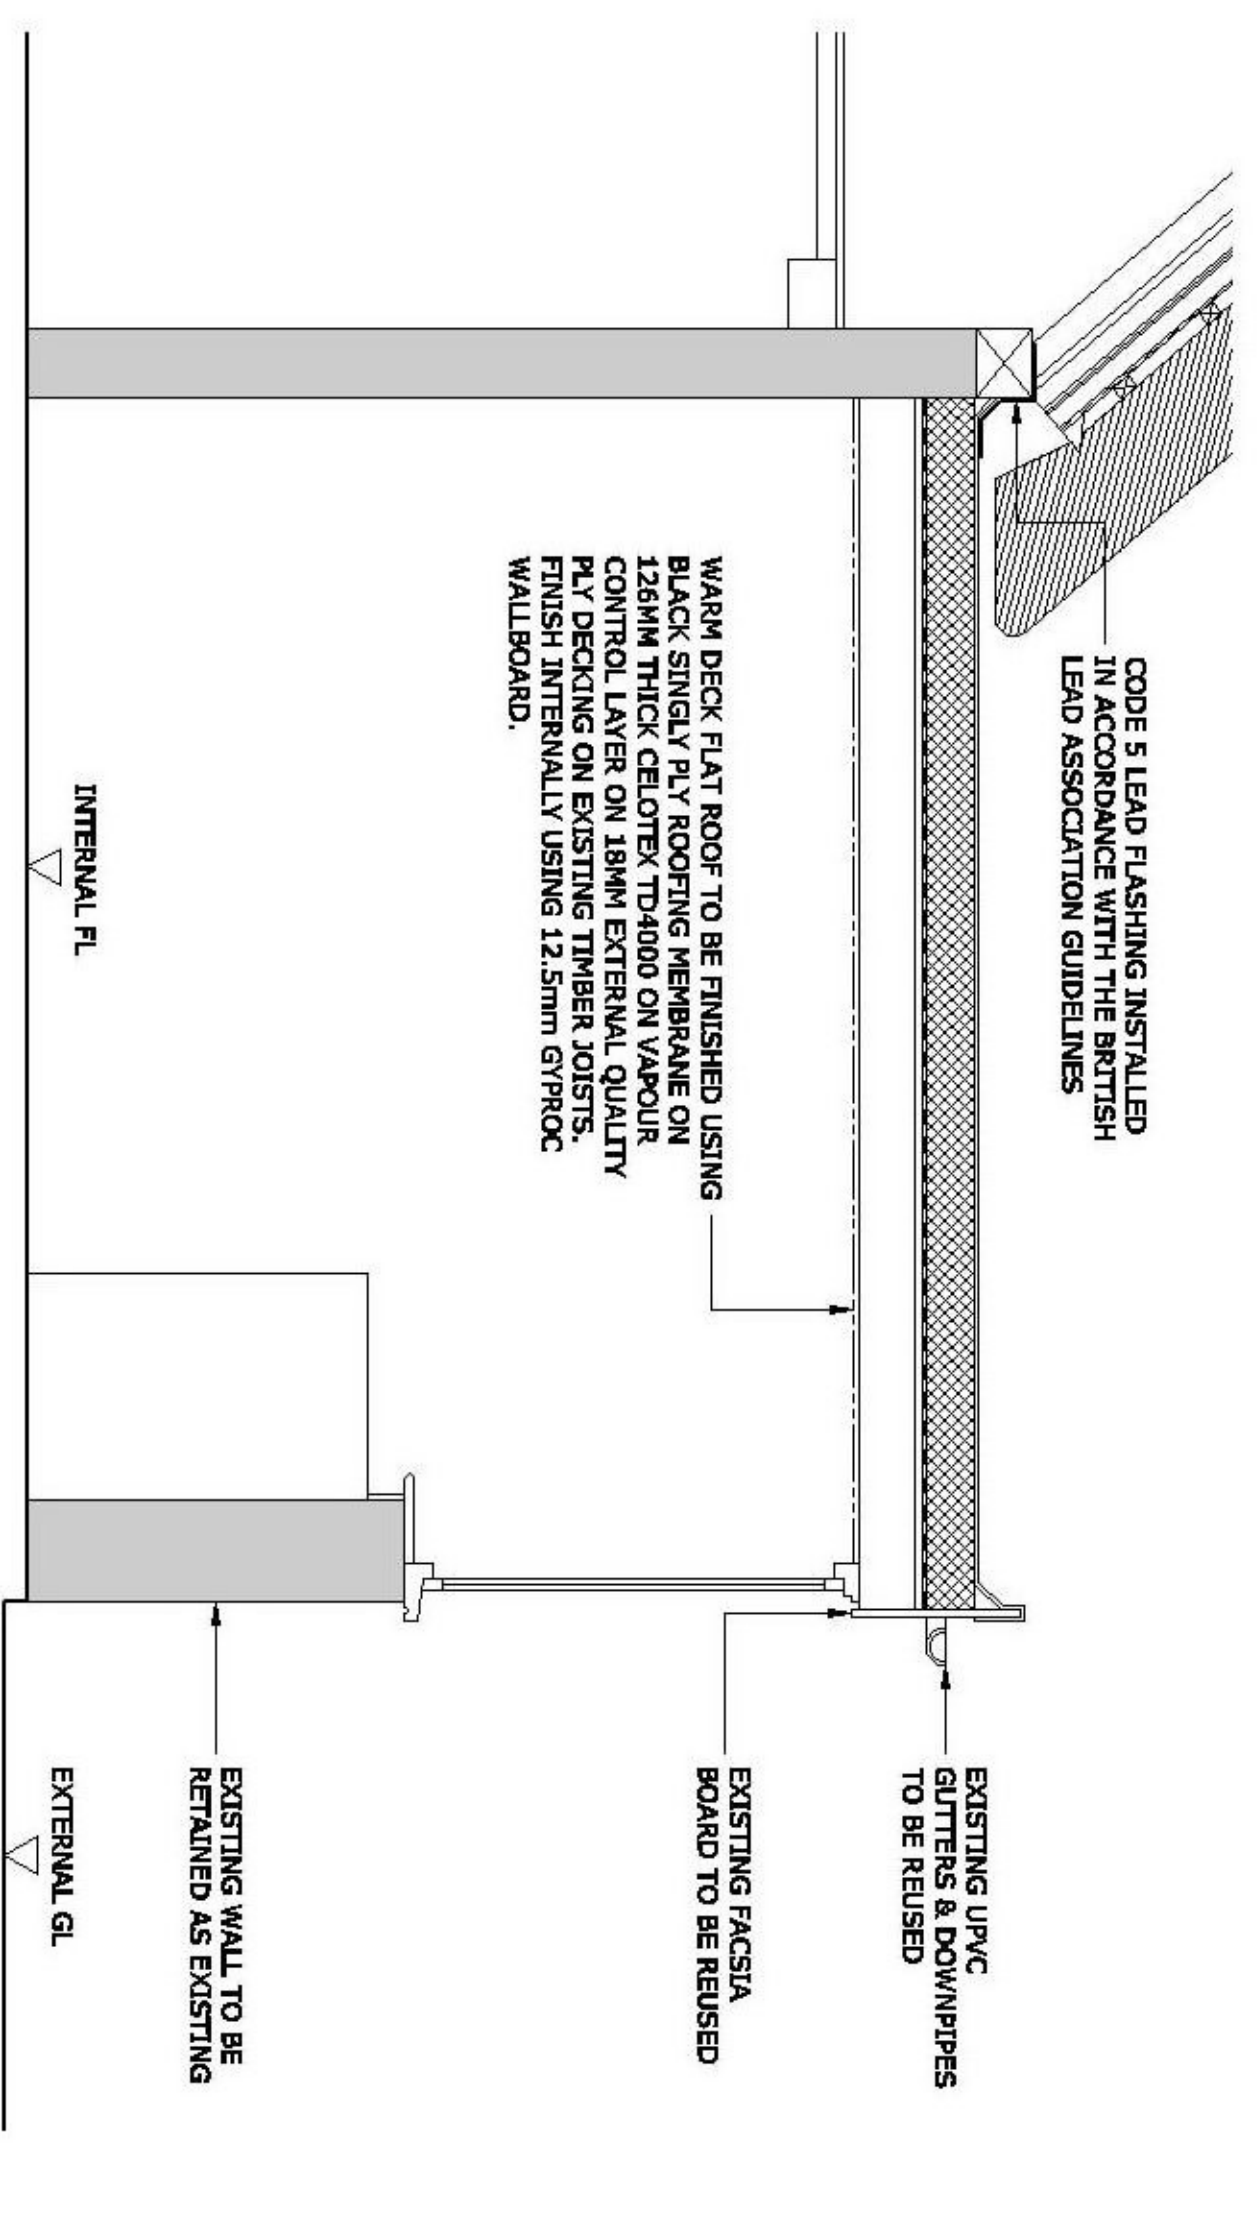


THIS DRAWING IS TO BE READ IN CONJUNCTION WITH THE RICHARD JACKSON SCHEDULE & SPECIFICATION

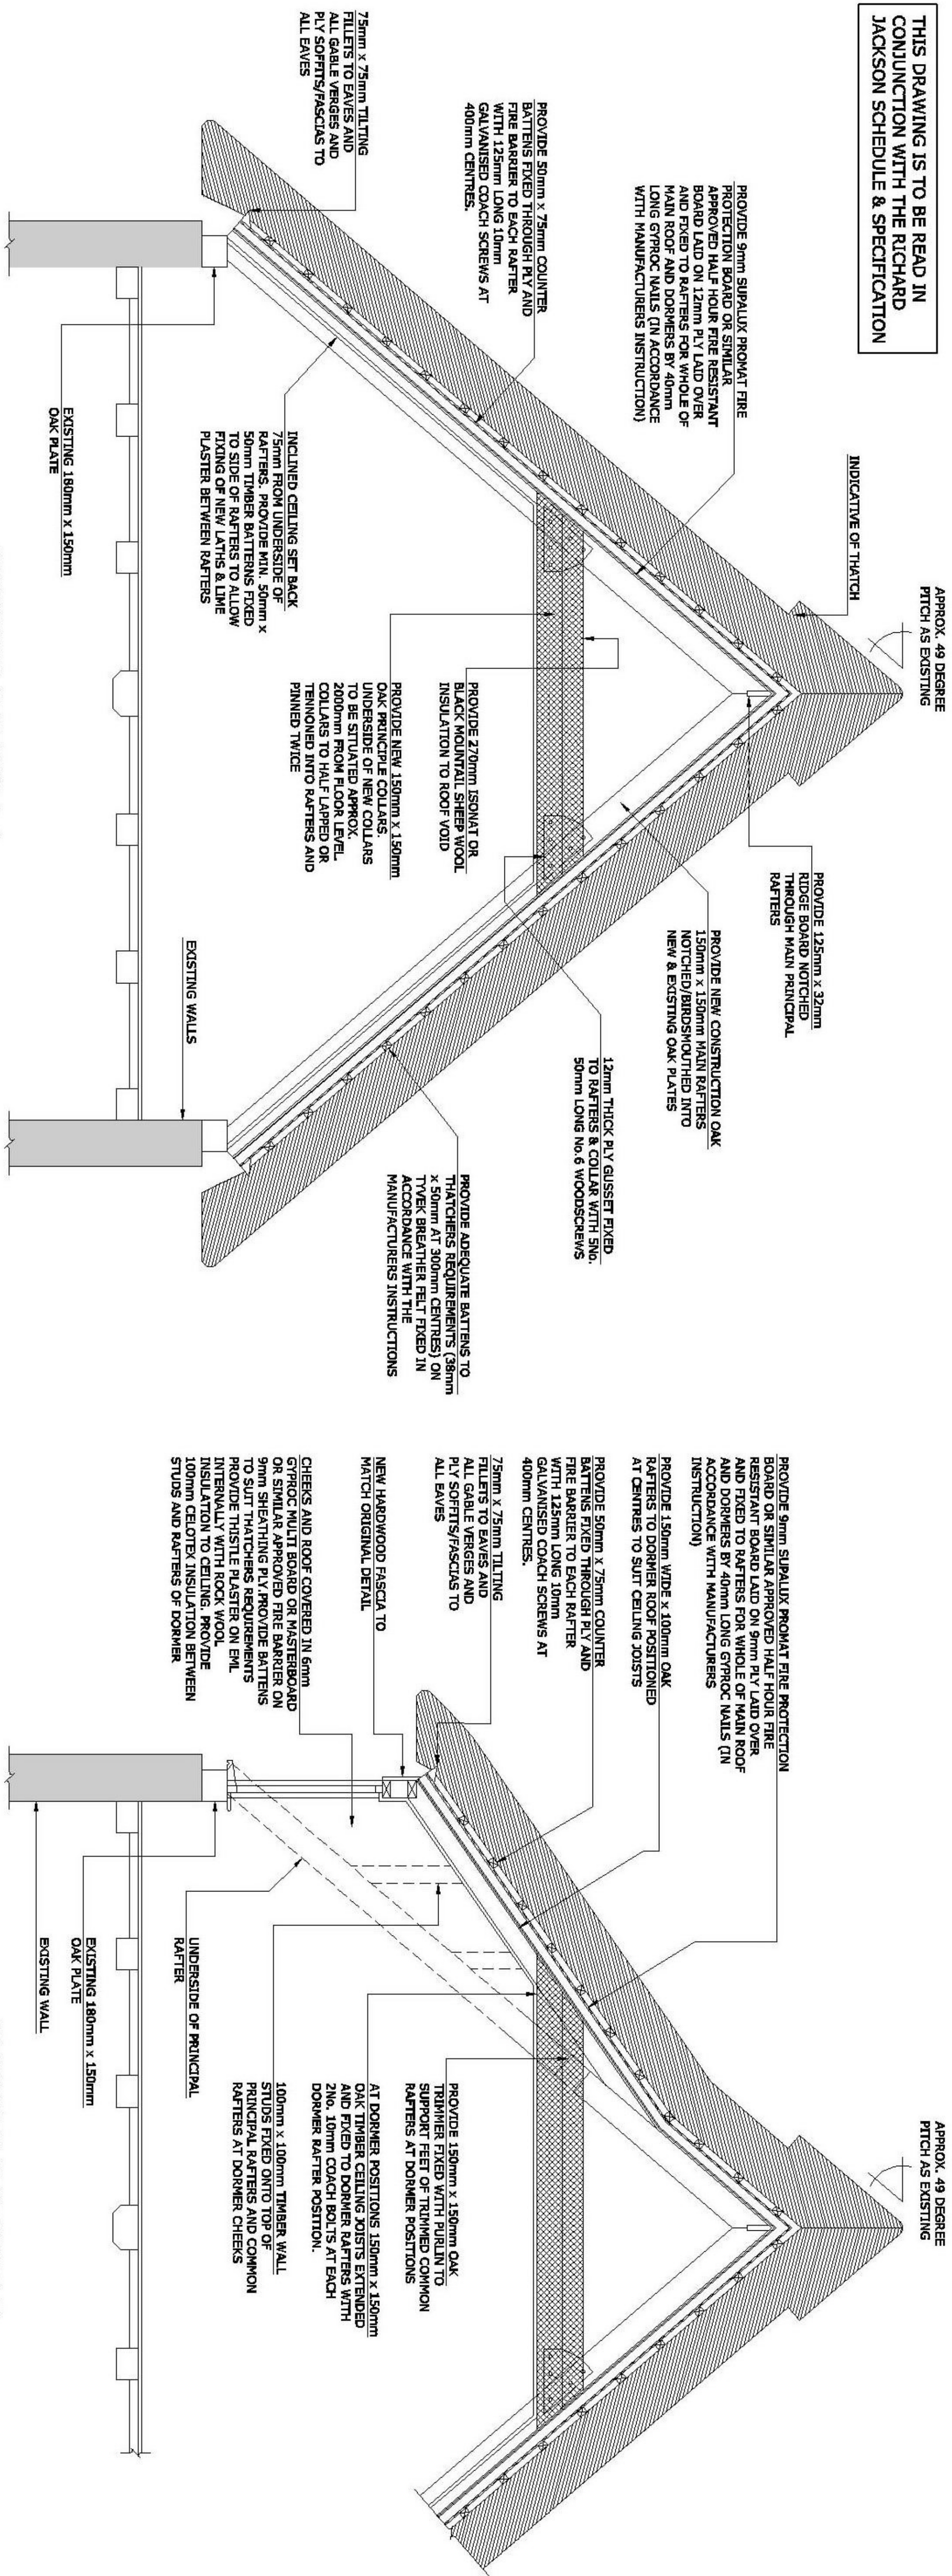

Project
THE THATCH COTTAGE
WIX ROAD
BRADFELD
CO11 2UX

Title
PROPOSED ROOF SECTIONS

Client
MR & MRS DORAN

Drawn	Checkd	Date
J. BAKER	R. WINDER	MAY 2021

This drawing is to be read in conjunction with all other Designer's drawings and all project information is to be referred to the Contract Administration immediately.



REV	DATE	DESCRIPTION	DRAWN	CHECK

Drawing No. **53404/B/04**

Revisions

DESIGN
 TENDER
 APPROVAL
 CONSTRUCTION
 AS CONSTRUCTED