



95aBAW 523 – STREET SCENES AND 45° VISIBILITY LINE  
 95a BUCKINGHAM AVENUE, WELLING DA16 2ND  
 SCALE 1 : 200 PRINTED ON A3 USING MS WORD OR PDF

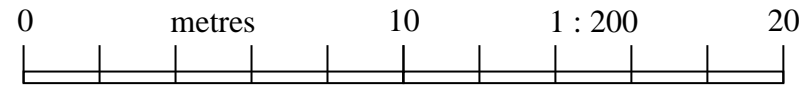

EXISTING STREET SCENE



PROPOSED STREET SCENE

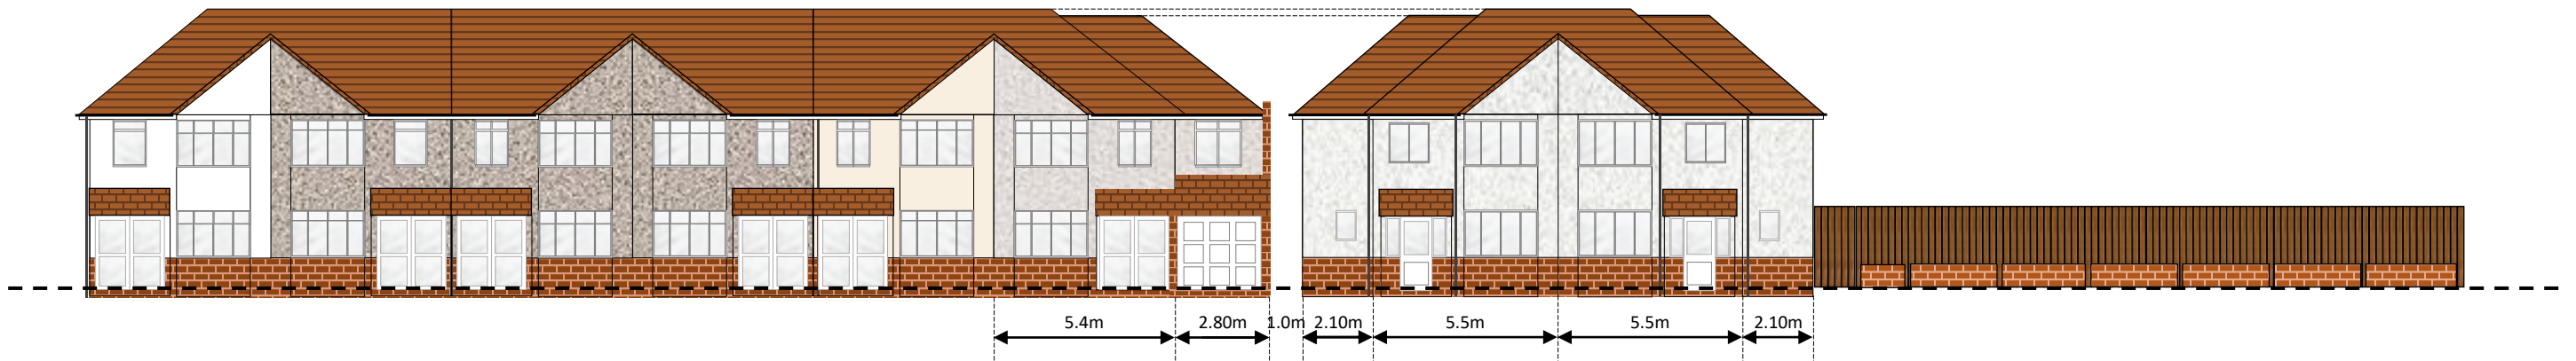

DAYLIGHT ANGLES TO NEIGHBOURS BACK GARDENS (SECTION ACROSS ACCESS ROAD)

