


STABLE BLOCK, HORSLEY LANE, CHESTERFIELD. WS14 OES.

DWG RC 1


EXISTING DETAILS - scale 1/100th at A3




FRONT VIEW - south

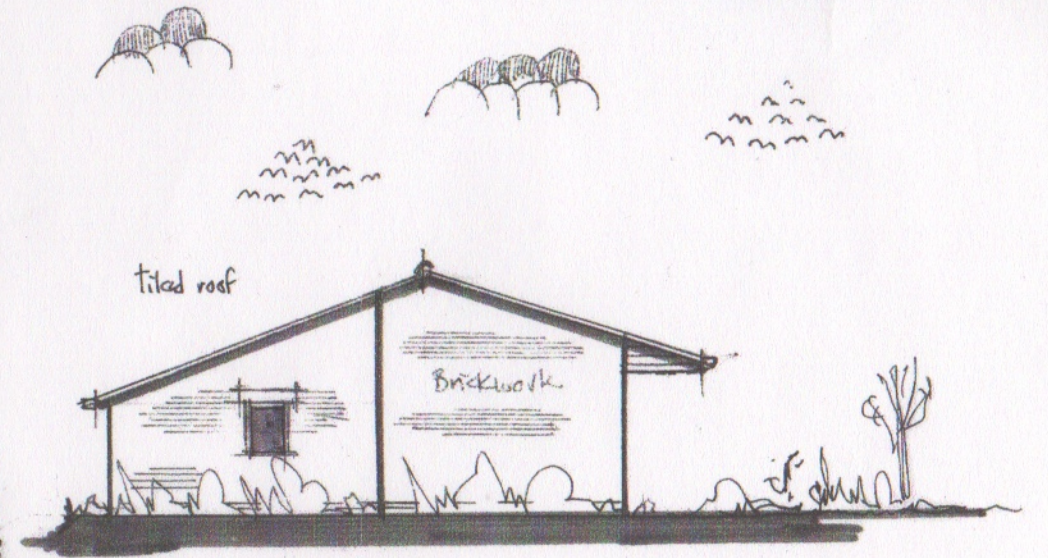


SIDE VIEW - west

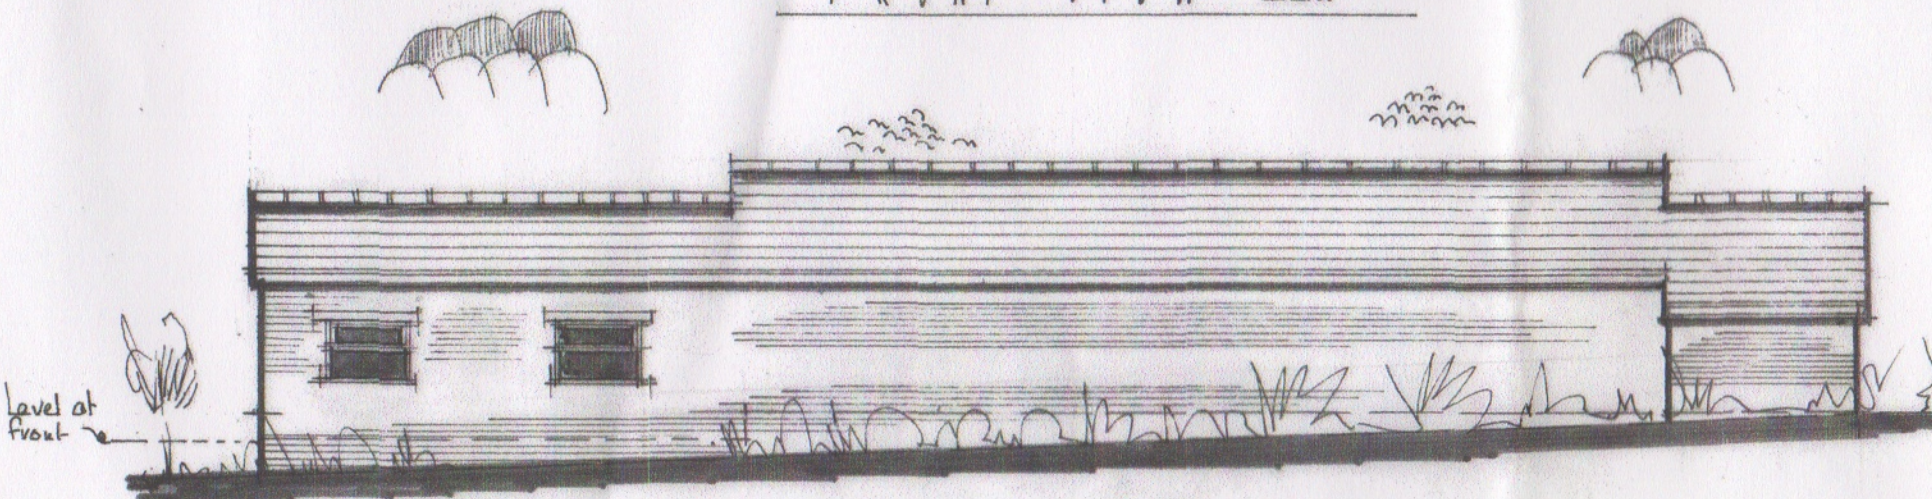

REAR VIEW - north

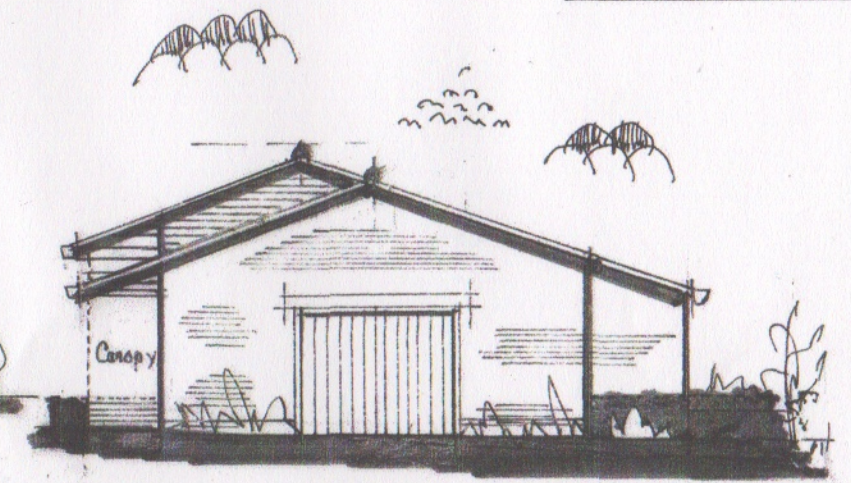

END ELEVATION - east

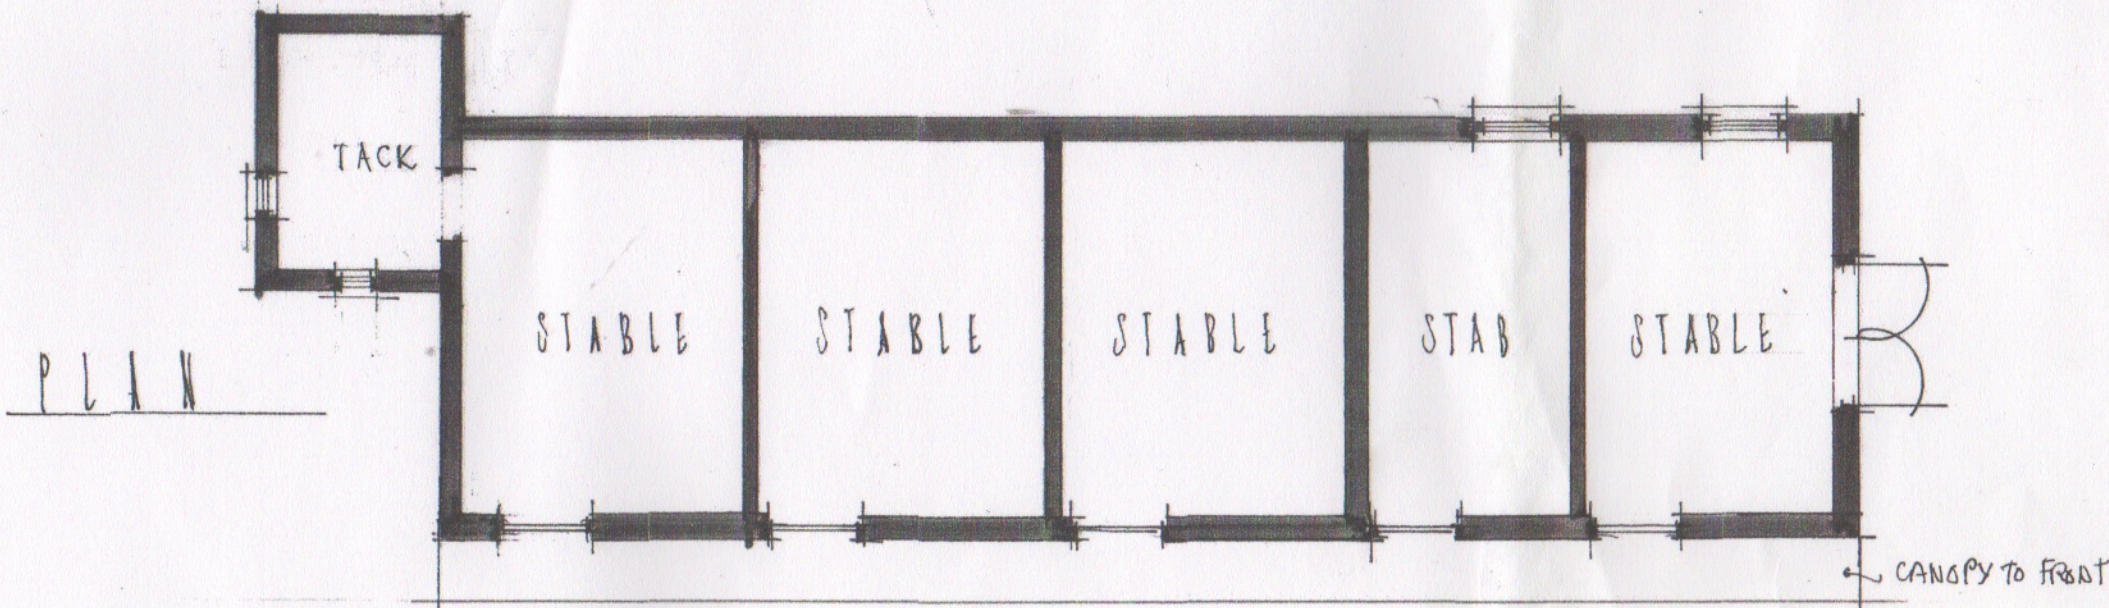

Volume of existing building 330.4m³ (does not include overhang of roof)