

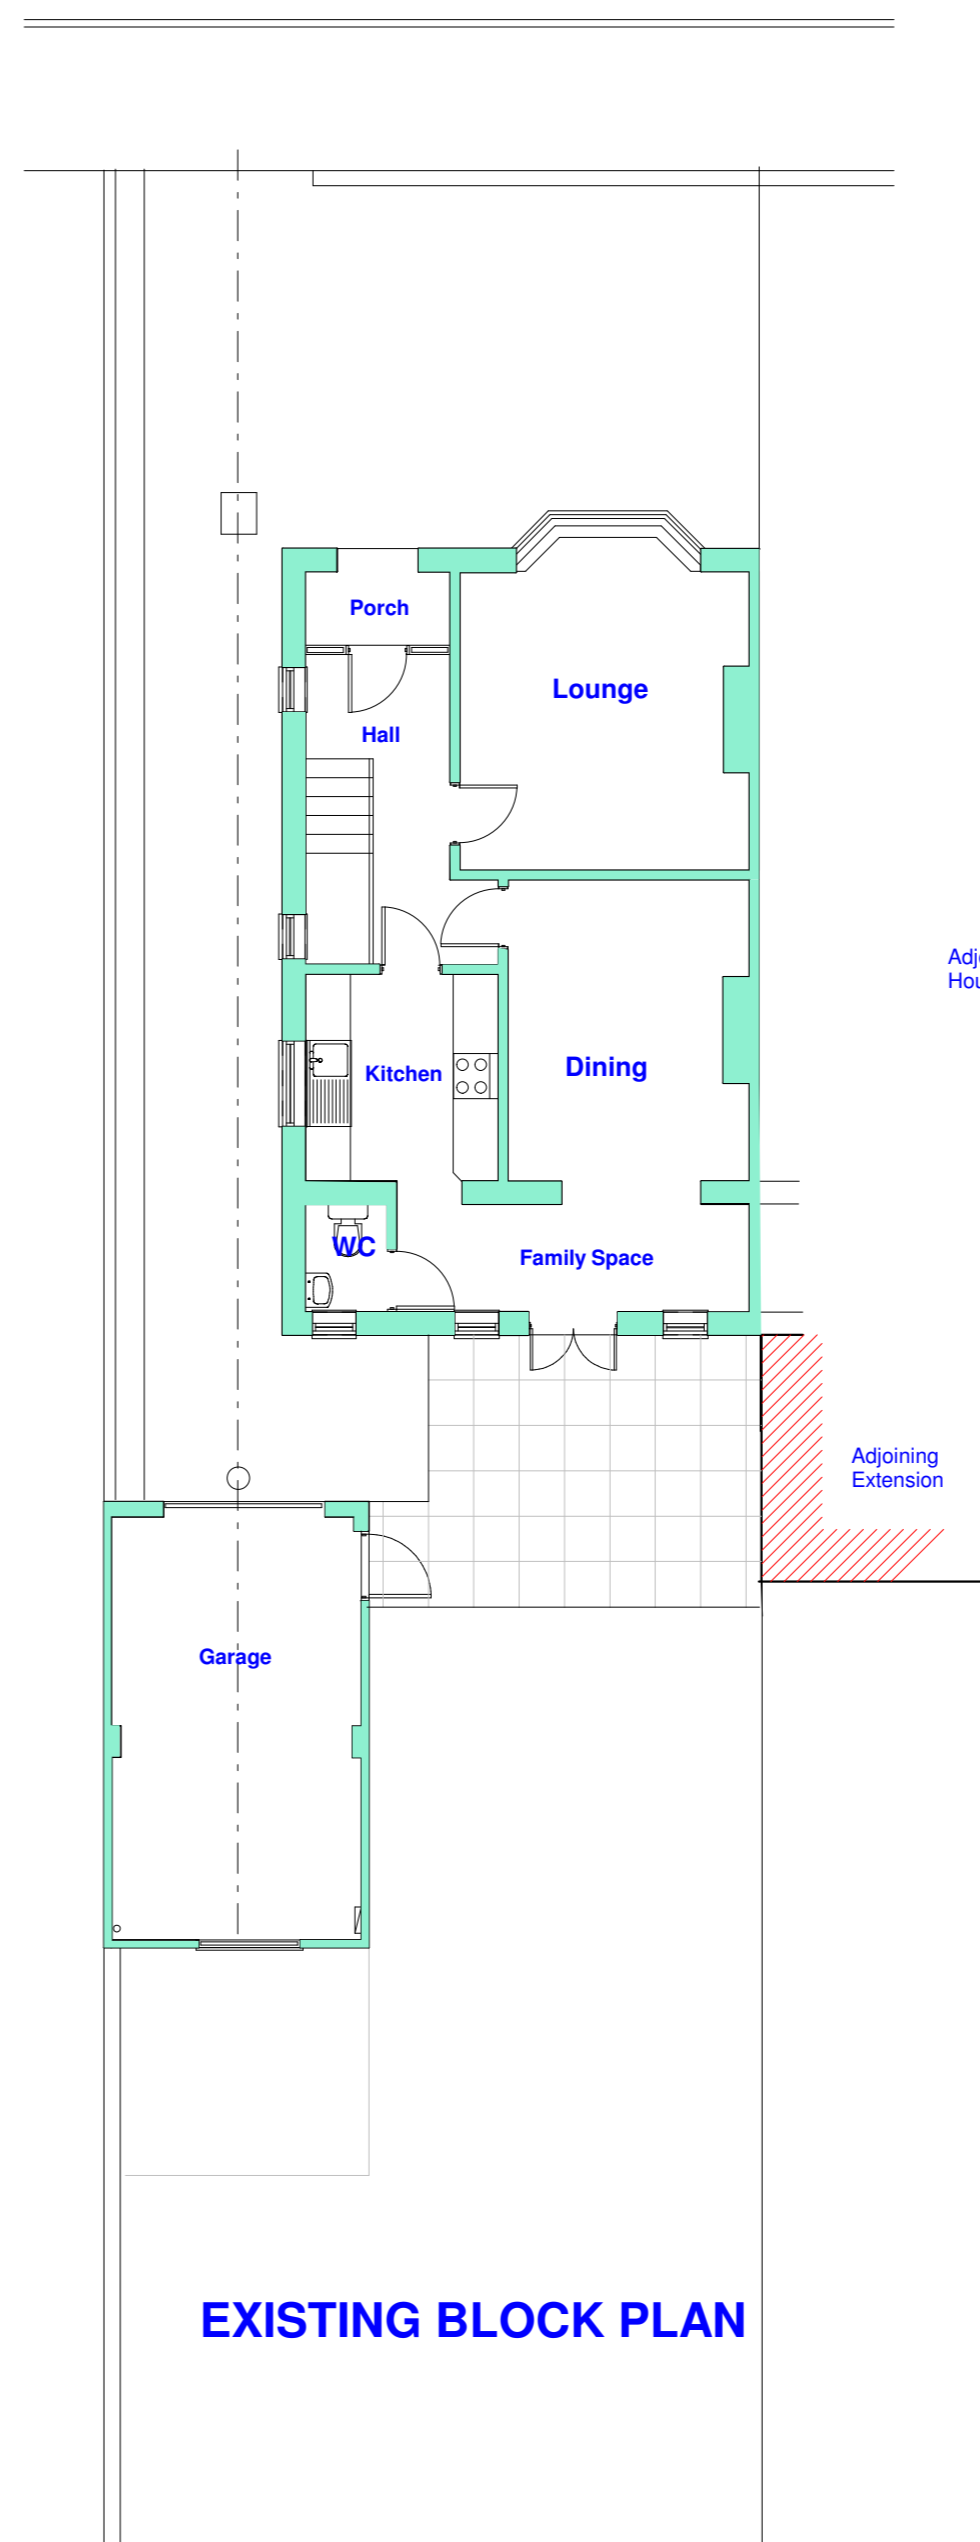


PROPOSED BLOCK PLAN

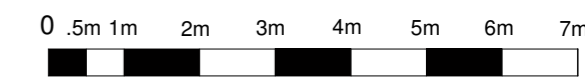

EXISTING BLOCK PLAN

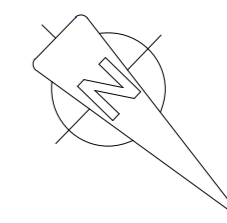

Scale 1:100

6 CHELSWOOD AVE
WESTON SUPER MARE
NORTH SOMERSET
BS22 8QP

PROPOSED IMPROVEMENTS

Drawing Chel4

Scale 1:100 (A2)

June 2021