


SITE/LOCATION PLAN SCALE 1:1250 @A3

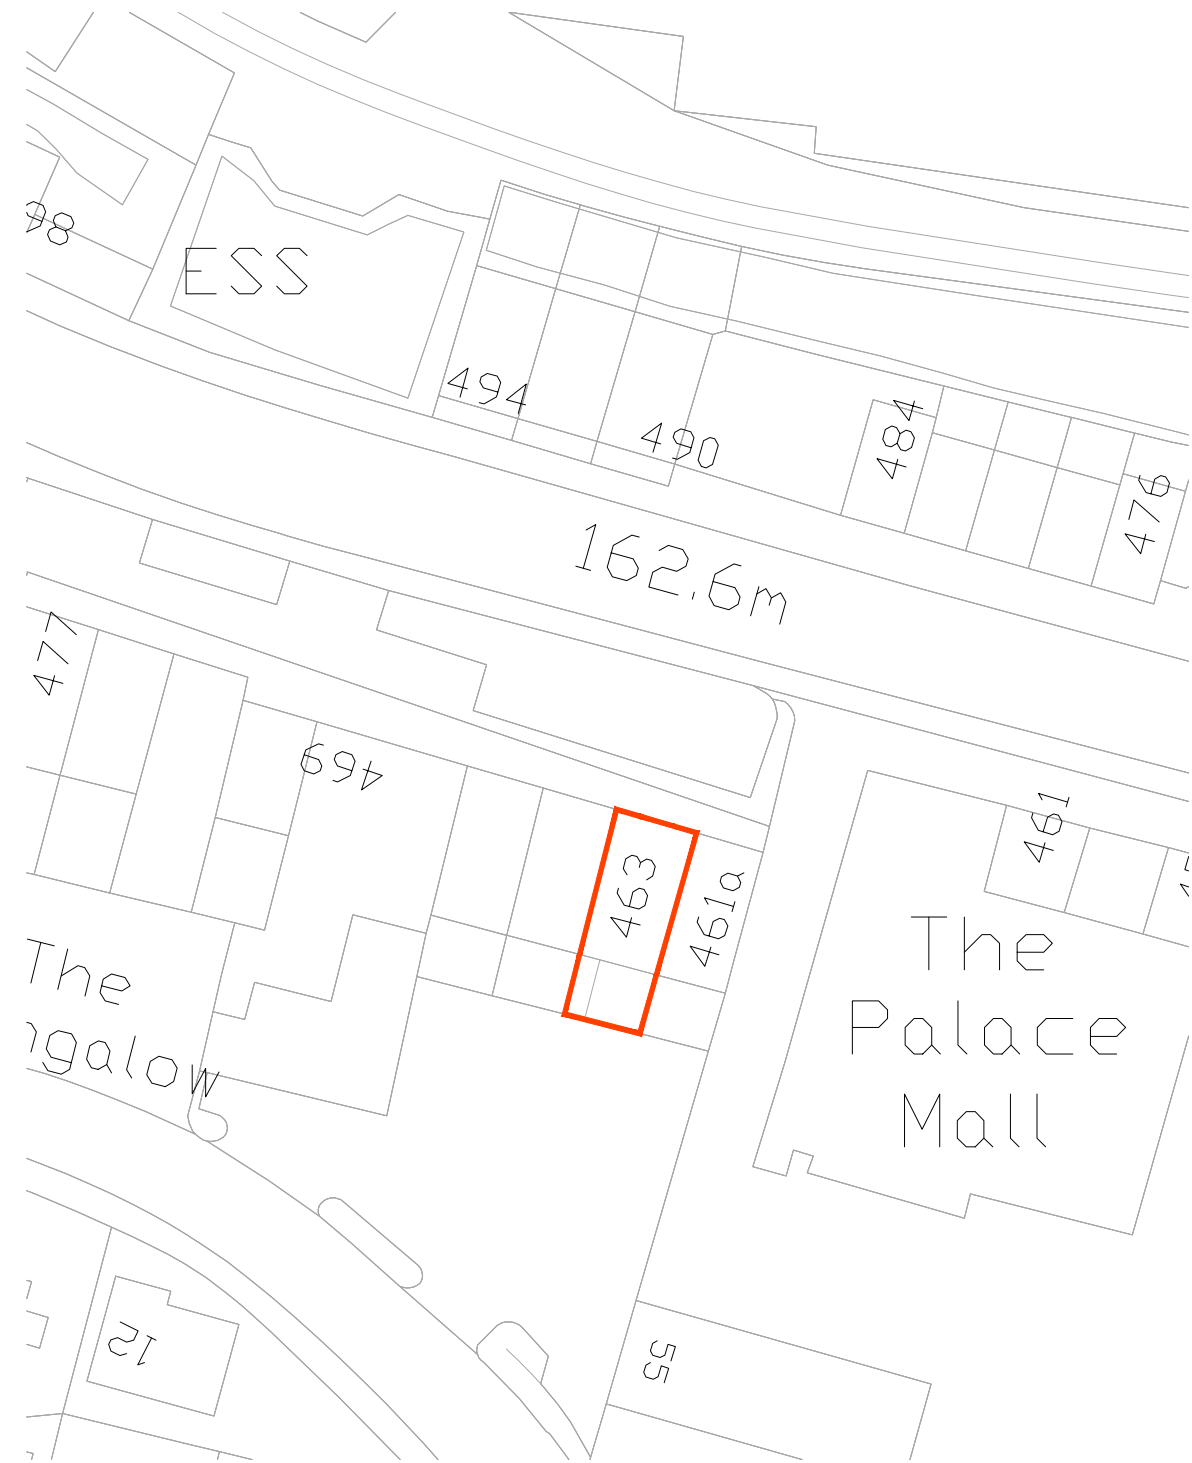

SITE/LOCATION PLAN SCALE 1:500 @A3

client **MR ASO KANABI**
 project **463 MANCHESTER ROAD
 STOCKSBRIDGE, SHEFFIELD S36 1DH**

title **SITE LOCATION PLAN**

drawing no **A21-153/01** revision -

scale **1:1250/500@A3** date drawn **04/05/2021**

SPACE
 studio



18 Mylor Road
 Sheffield
 S11 7PF

Telephone +44 (0) 114 263 1762

Revision - date drawn **04/05/2021** Drawn By **AMA**
 Comments **FIRST ISSUE**