

Permission is granted to scale from this drawing for the purpose of Local Authority Planning Approval only. In all other cases DO NOT scale from this drawing. Please contact this office for any additional information required.


Contractors, Sub-Contractors and Suppliers are to check all relevant dimensions, levels and details of the site and any existing buildings before commencing any site drawings or building work. Any discrepancies should be reported to this office.

This drawing must be read in conjunction with all related drawings and documents relevant to this project, including those prepared by appointed consultants, specialists and sub-contractors etc.

This drawing is the copyright of RDV a Design

revisions	
A	red line added


24/5/2021

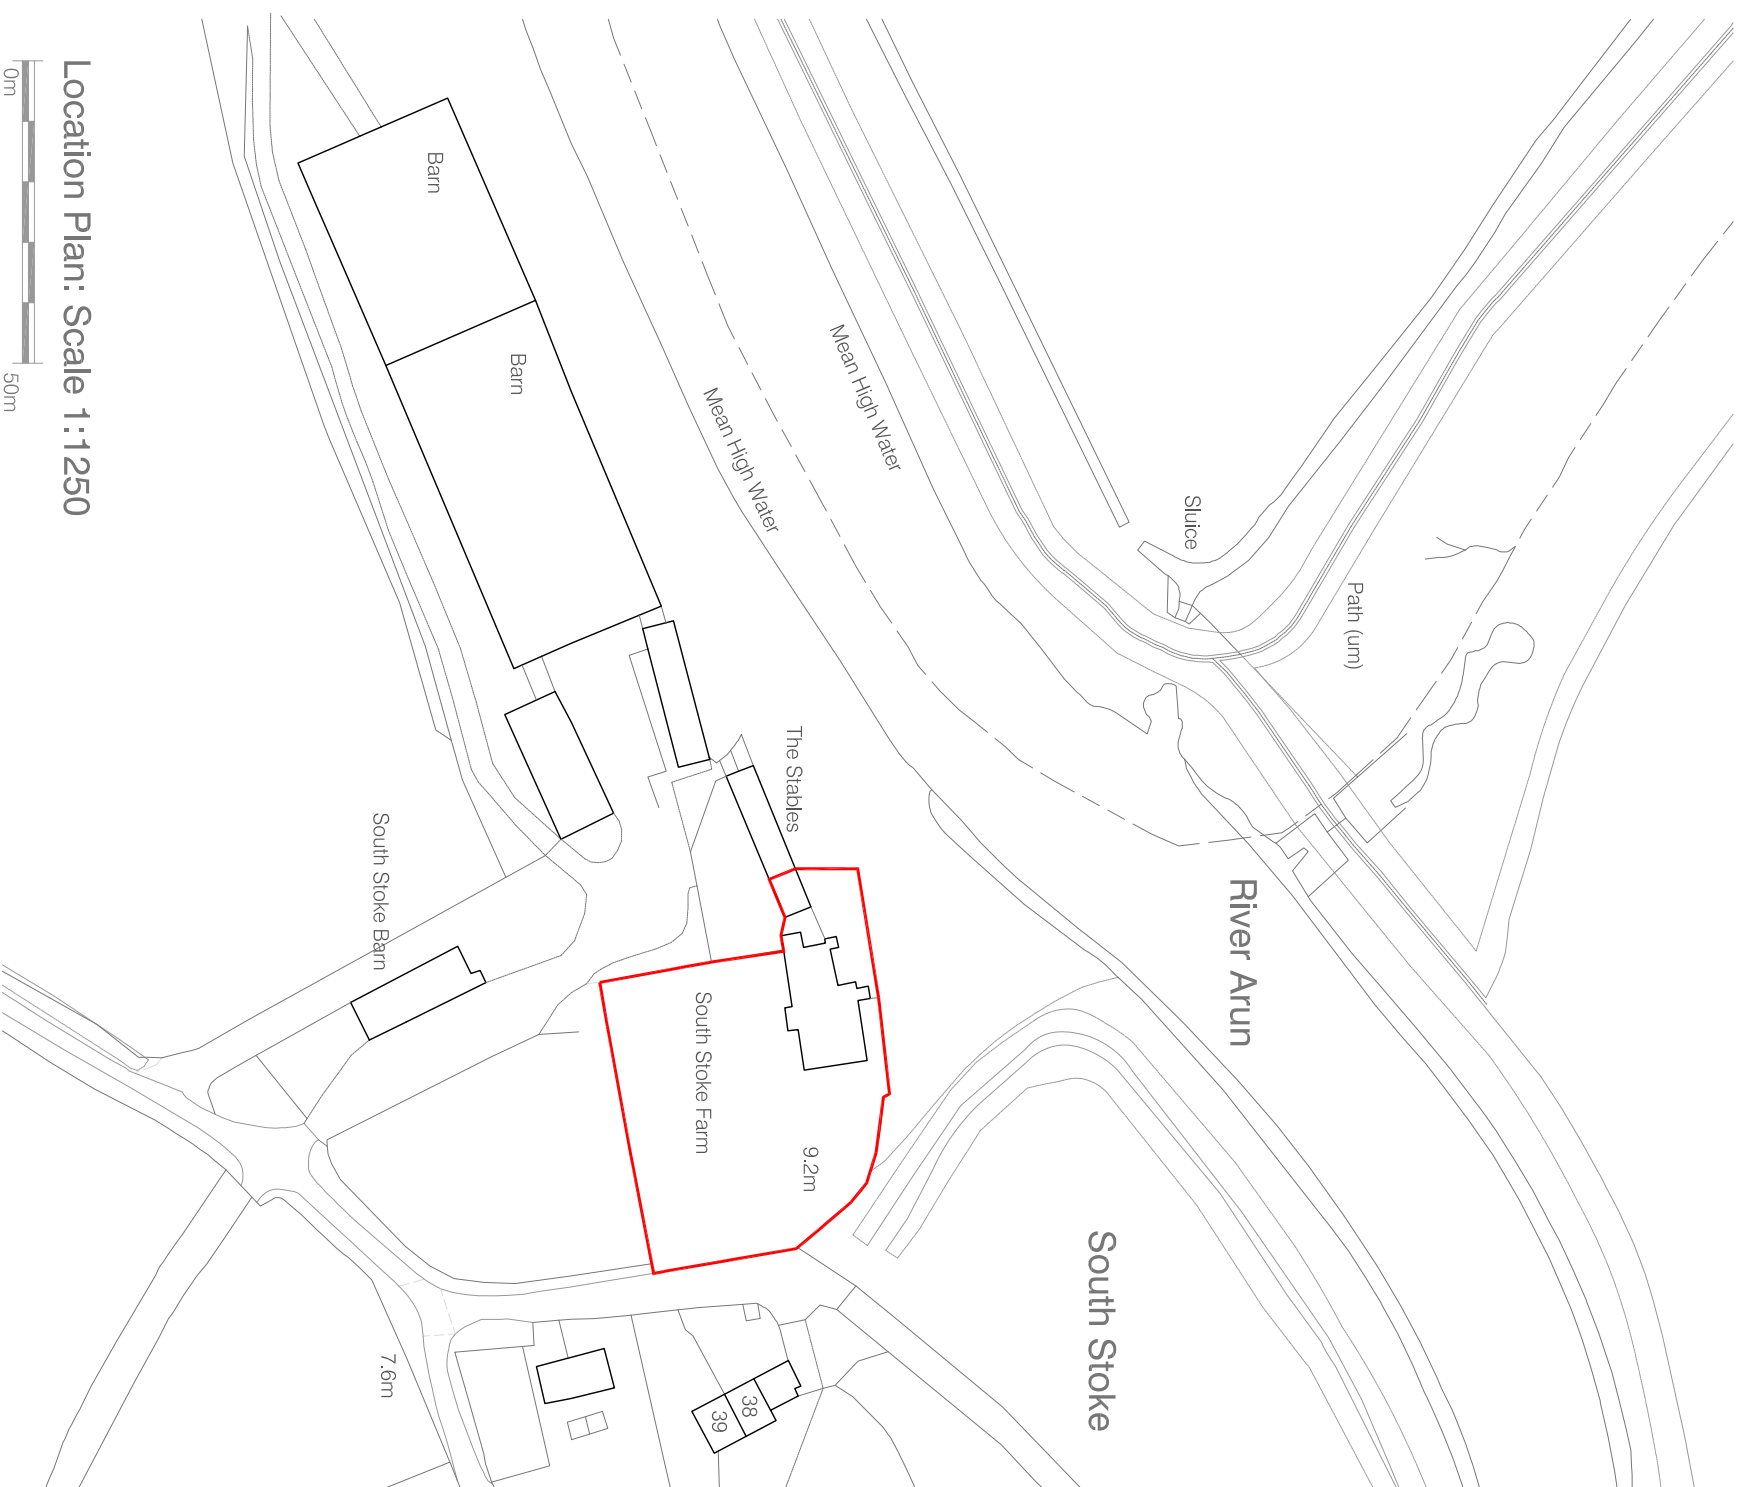

Location Plan: Scale 1:1250



Ordnance Survey (c) Crown Copyright 2020. All rights reserved. Licence number 100022432
Grid Reference: TQ 02569 10037
Latitude: 50.880
Longitude: -0.543

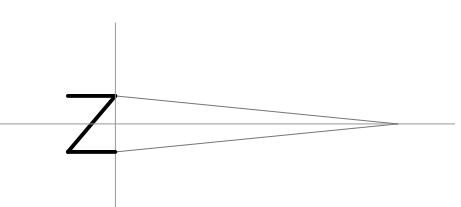

RDV a Design

9 Oak End | Arundel | West Sussex
Tel: 01903 884013

project
South Stoke Farmhouse
South Stoke Farm
Arundel West Sussex

drawing
Location Plan
As Existing

Preliminary For Comment

scale		date
1:1250	@ A3	November 2020
job no	drawing no	rev
20200	00.00	A