


9 The Croft OX3 9BU  
Plan 8 – Proposed side elevation (west)  
1:50 scale, A4 landscape view

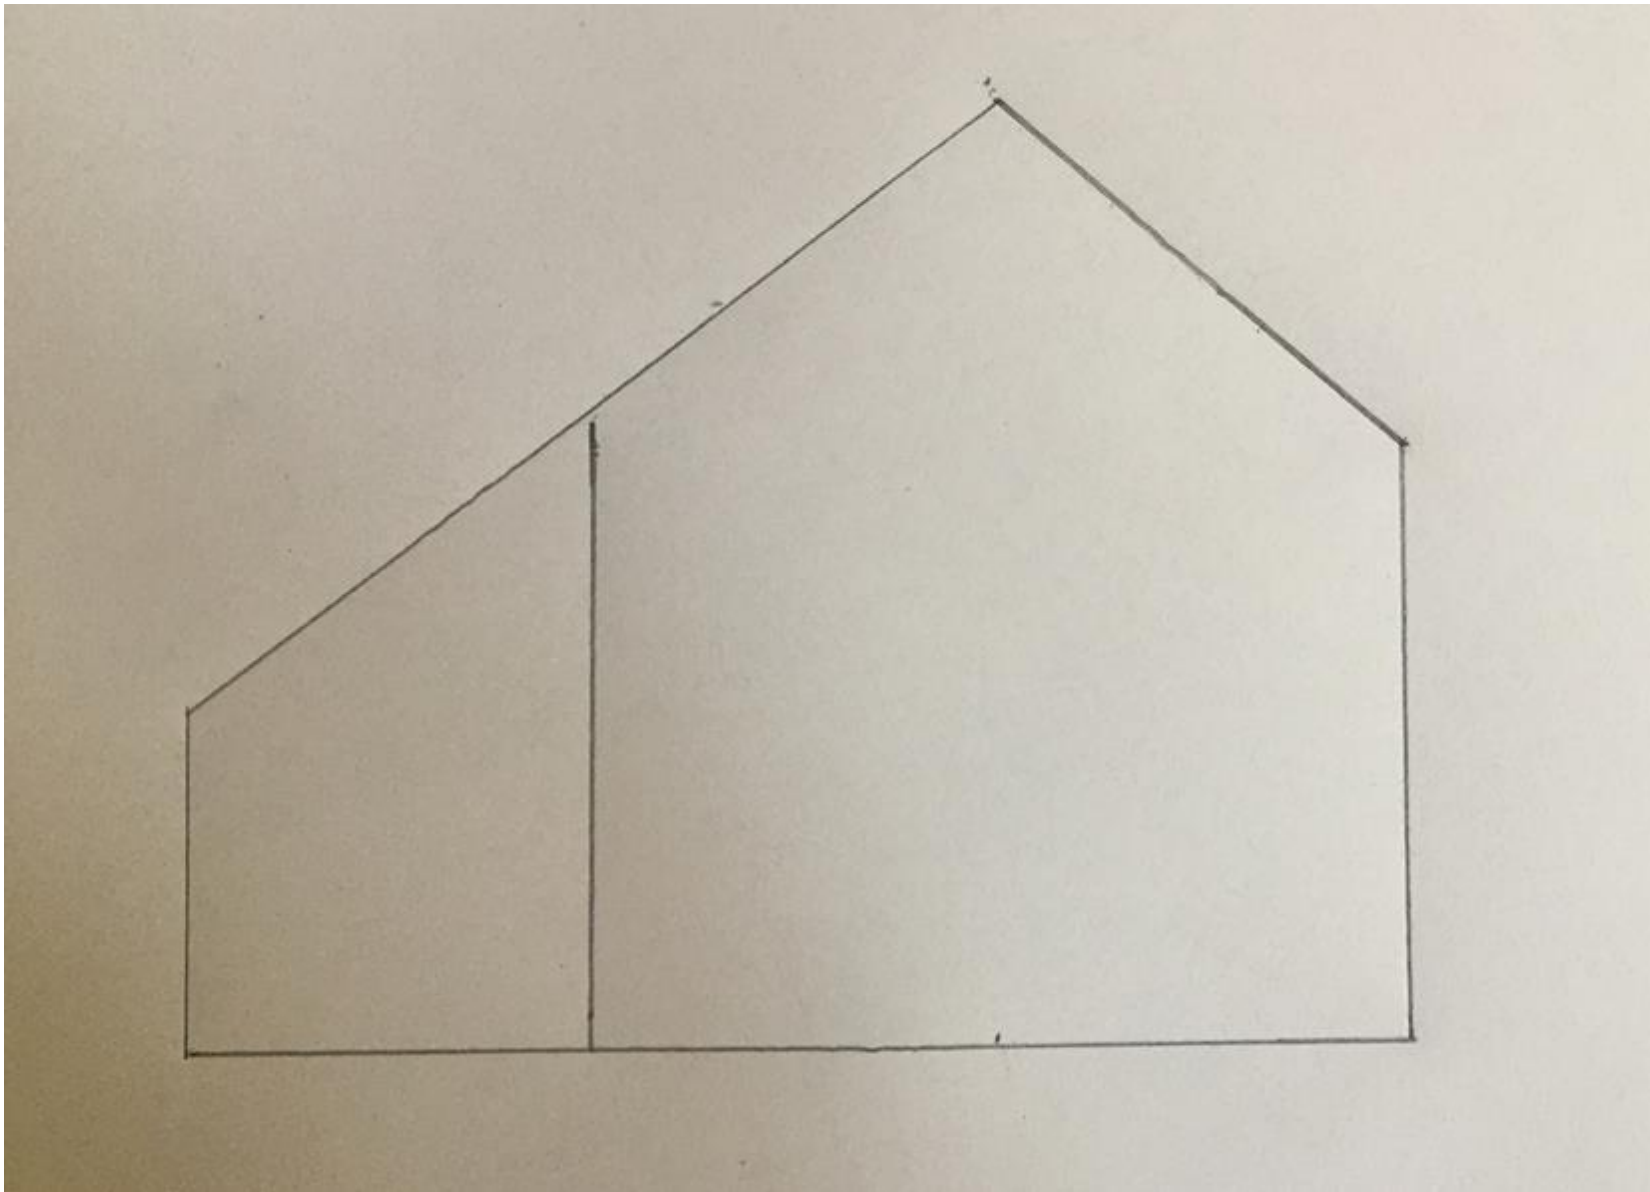

0m  5m  
Scale