


9 The Croft OX3 9BU
Plan 5 – Existing side elevation (east)
1:50 scale, A4 landscape view

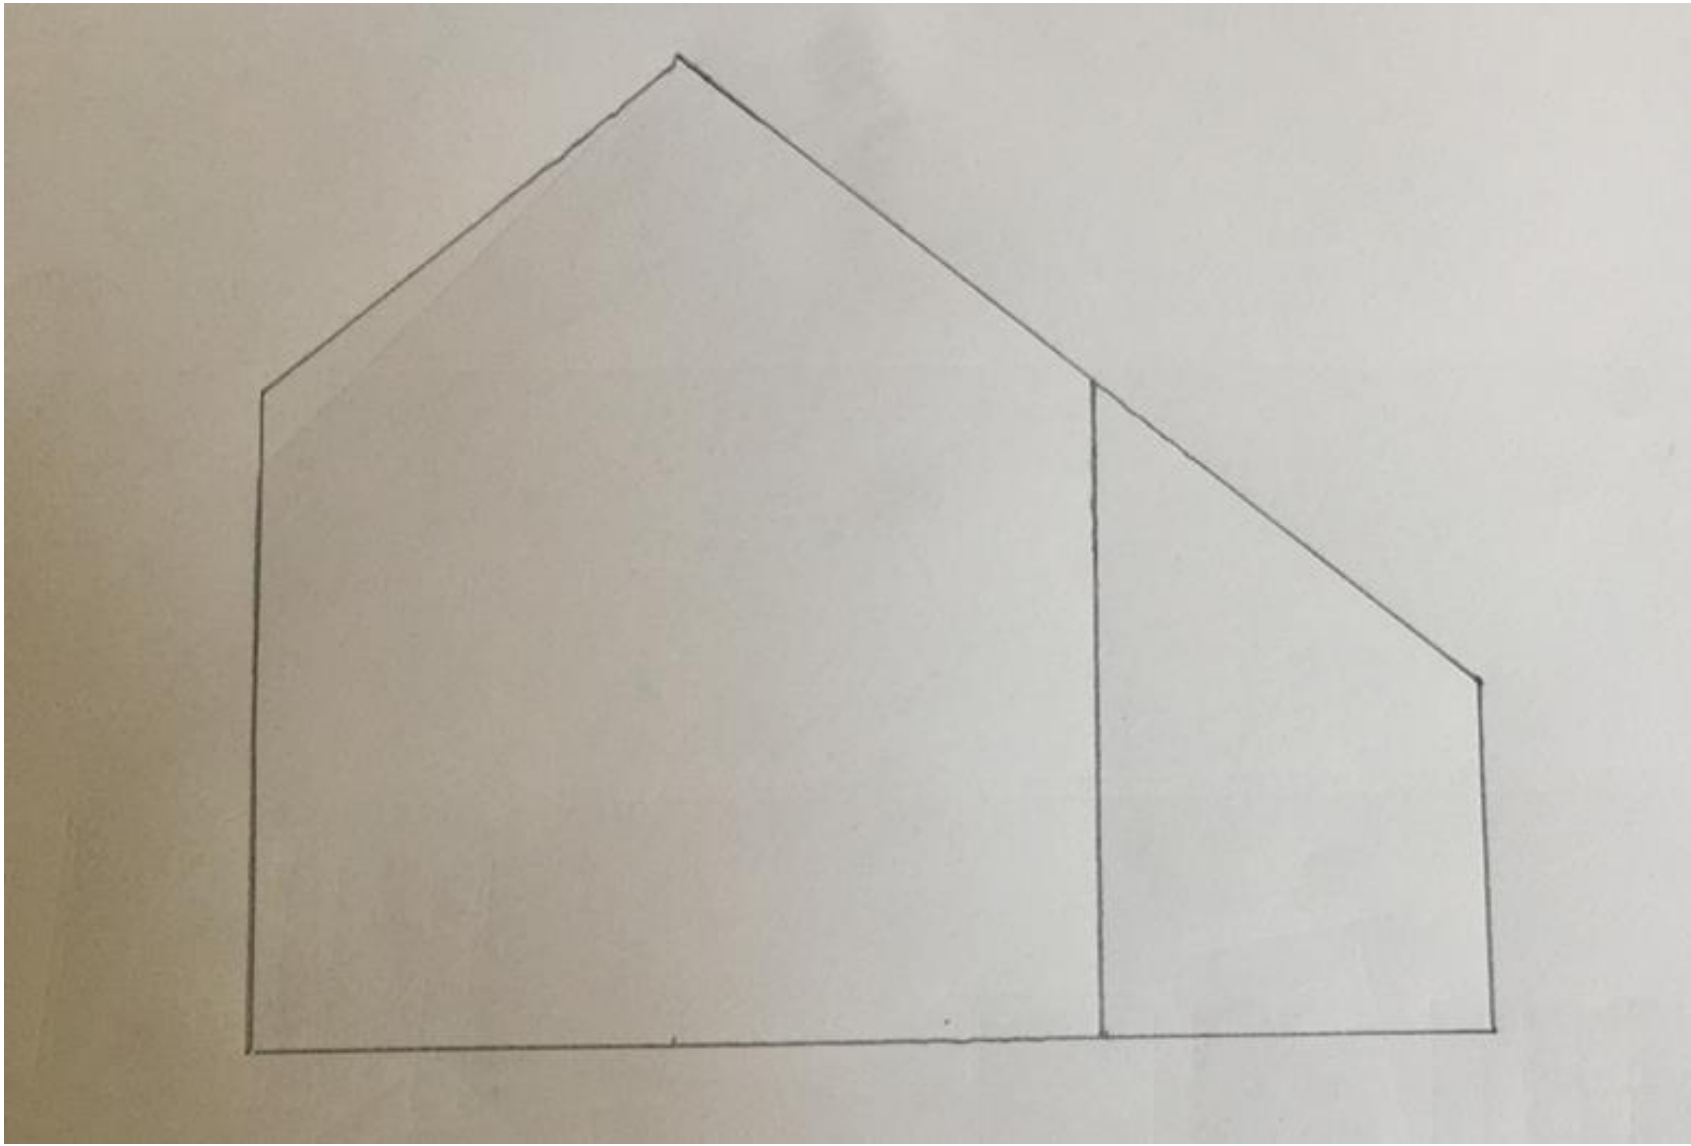

0m 5m
Scale