


9 The Croft OX3 9BU
Plan 1 – Existing rear elevation
1:50 scale, A4 landscape view

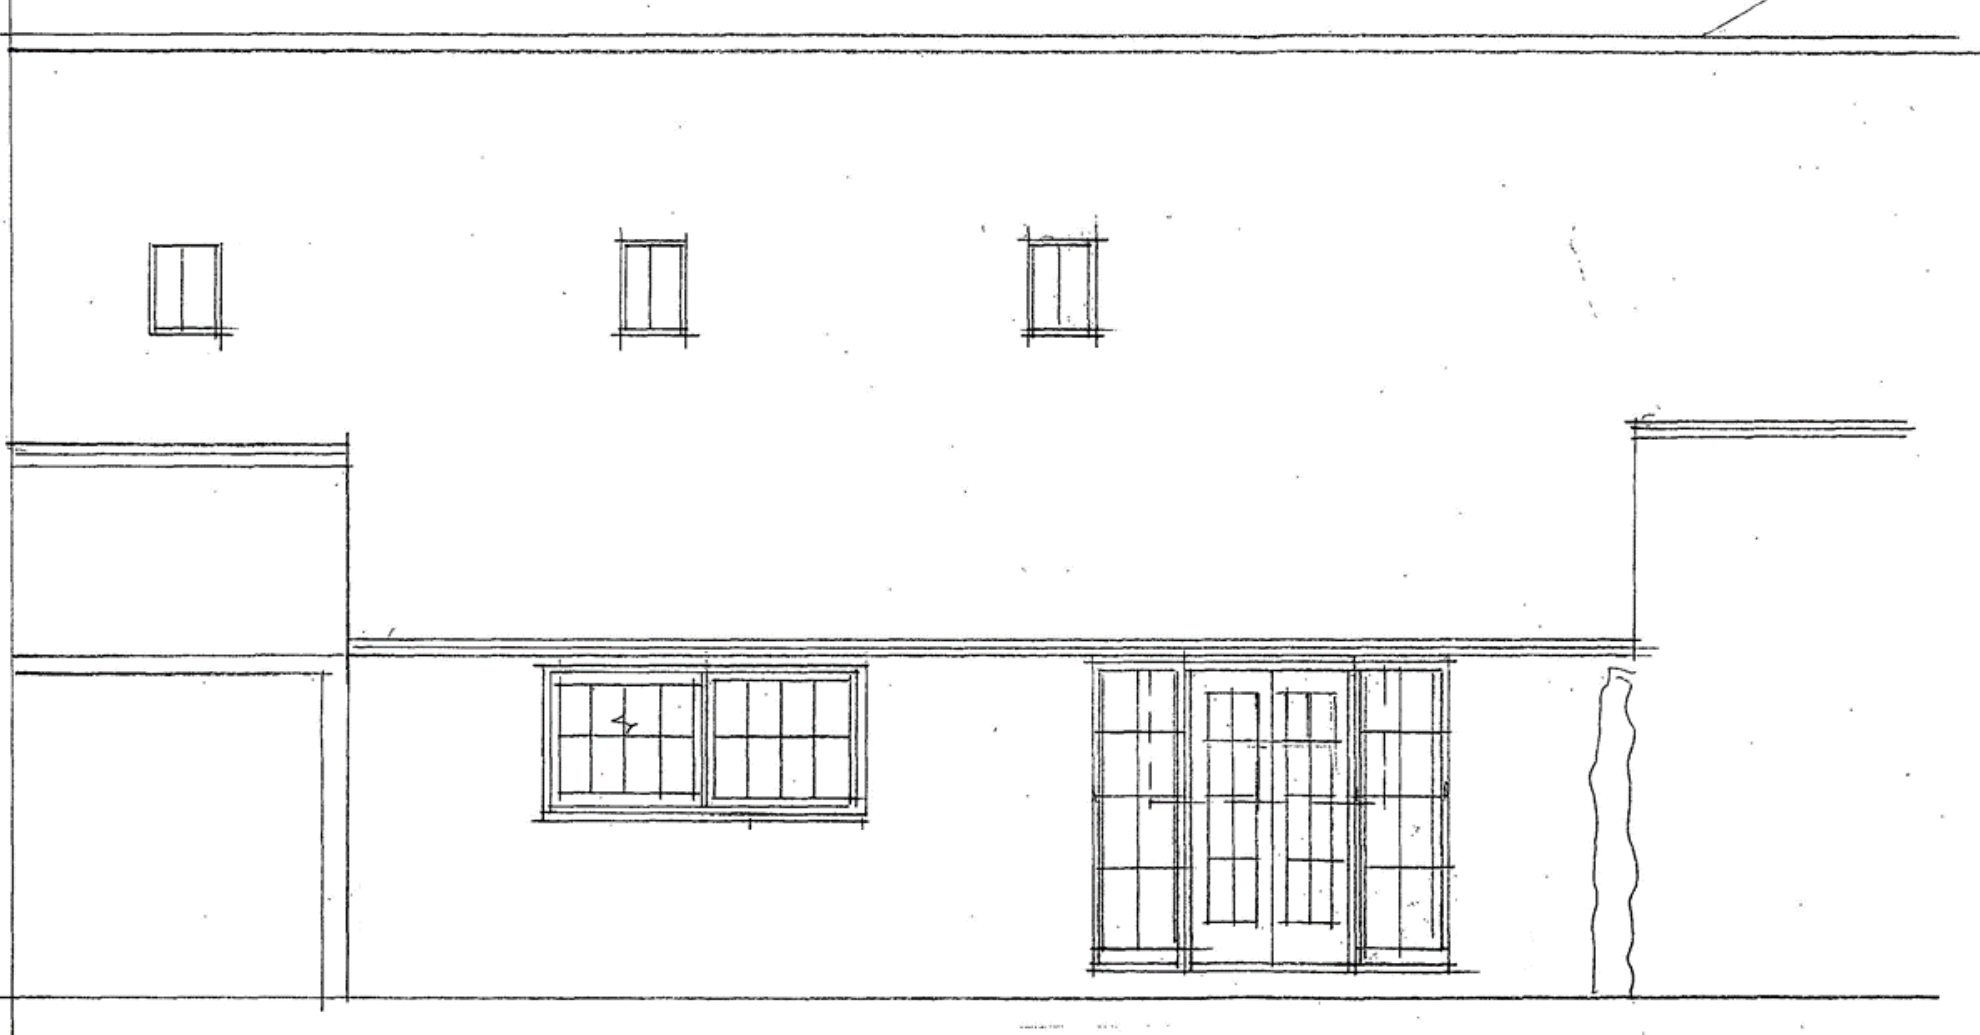

Scale