


ELEVATION A DRIVEWAY WALL ELEVATION

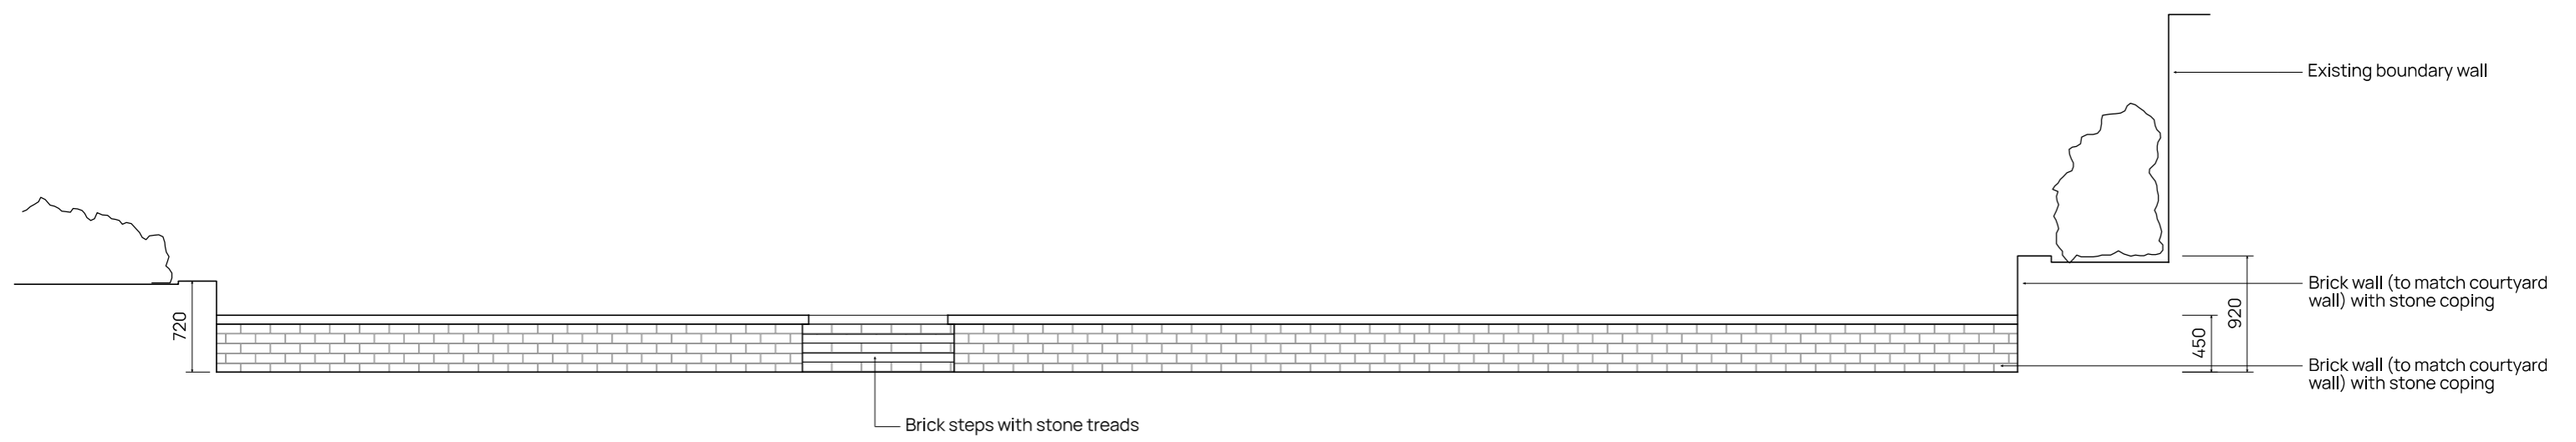

ELEVATION B GARDEN STEPS/WALL ELEVATION