


- Existing lime plaster walls retained and repaired as necessary
- Existing exposed brickwork, retained, brushed off and repointed
- New studwork walls with plasterboard (moisture resistant in bathroom) and plaster skim
- Tiles on moisture resistant tile backer board

Plaster skim finish to raked ceiling inbetween existing purlins

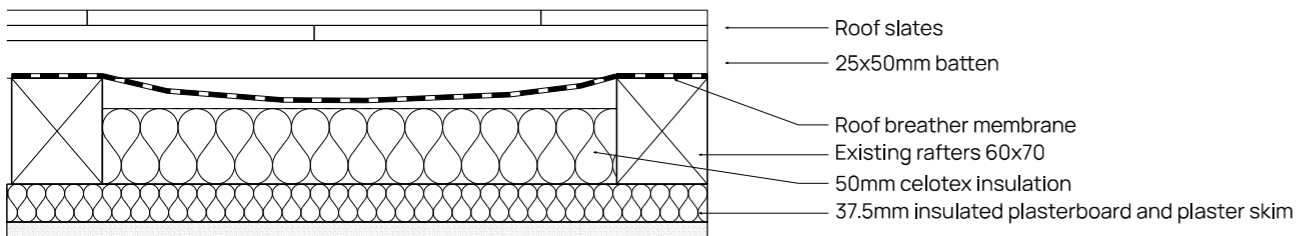

Project **BIG TREE HOUSE, DUNHAM**
 Title **2ND FLOOR FINISHES**
 Project No. 20-03 Drawing No. L(-4)001 Status **PLANNING**
 Scale 1:50@A3 Date **MAY 2021**