


- Key
- Stone gravel, sand/grey colour
 - Stone Cobble edging, 4no. at gate entrance, perimeter and path to front door
 - Lawn

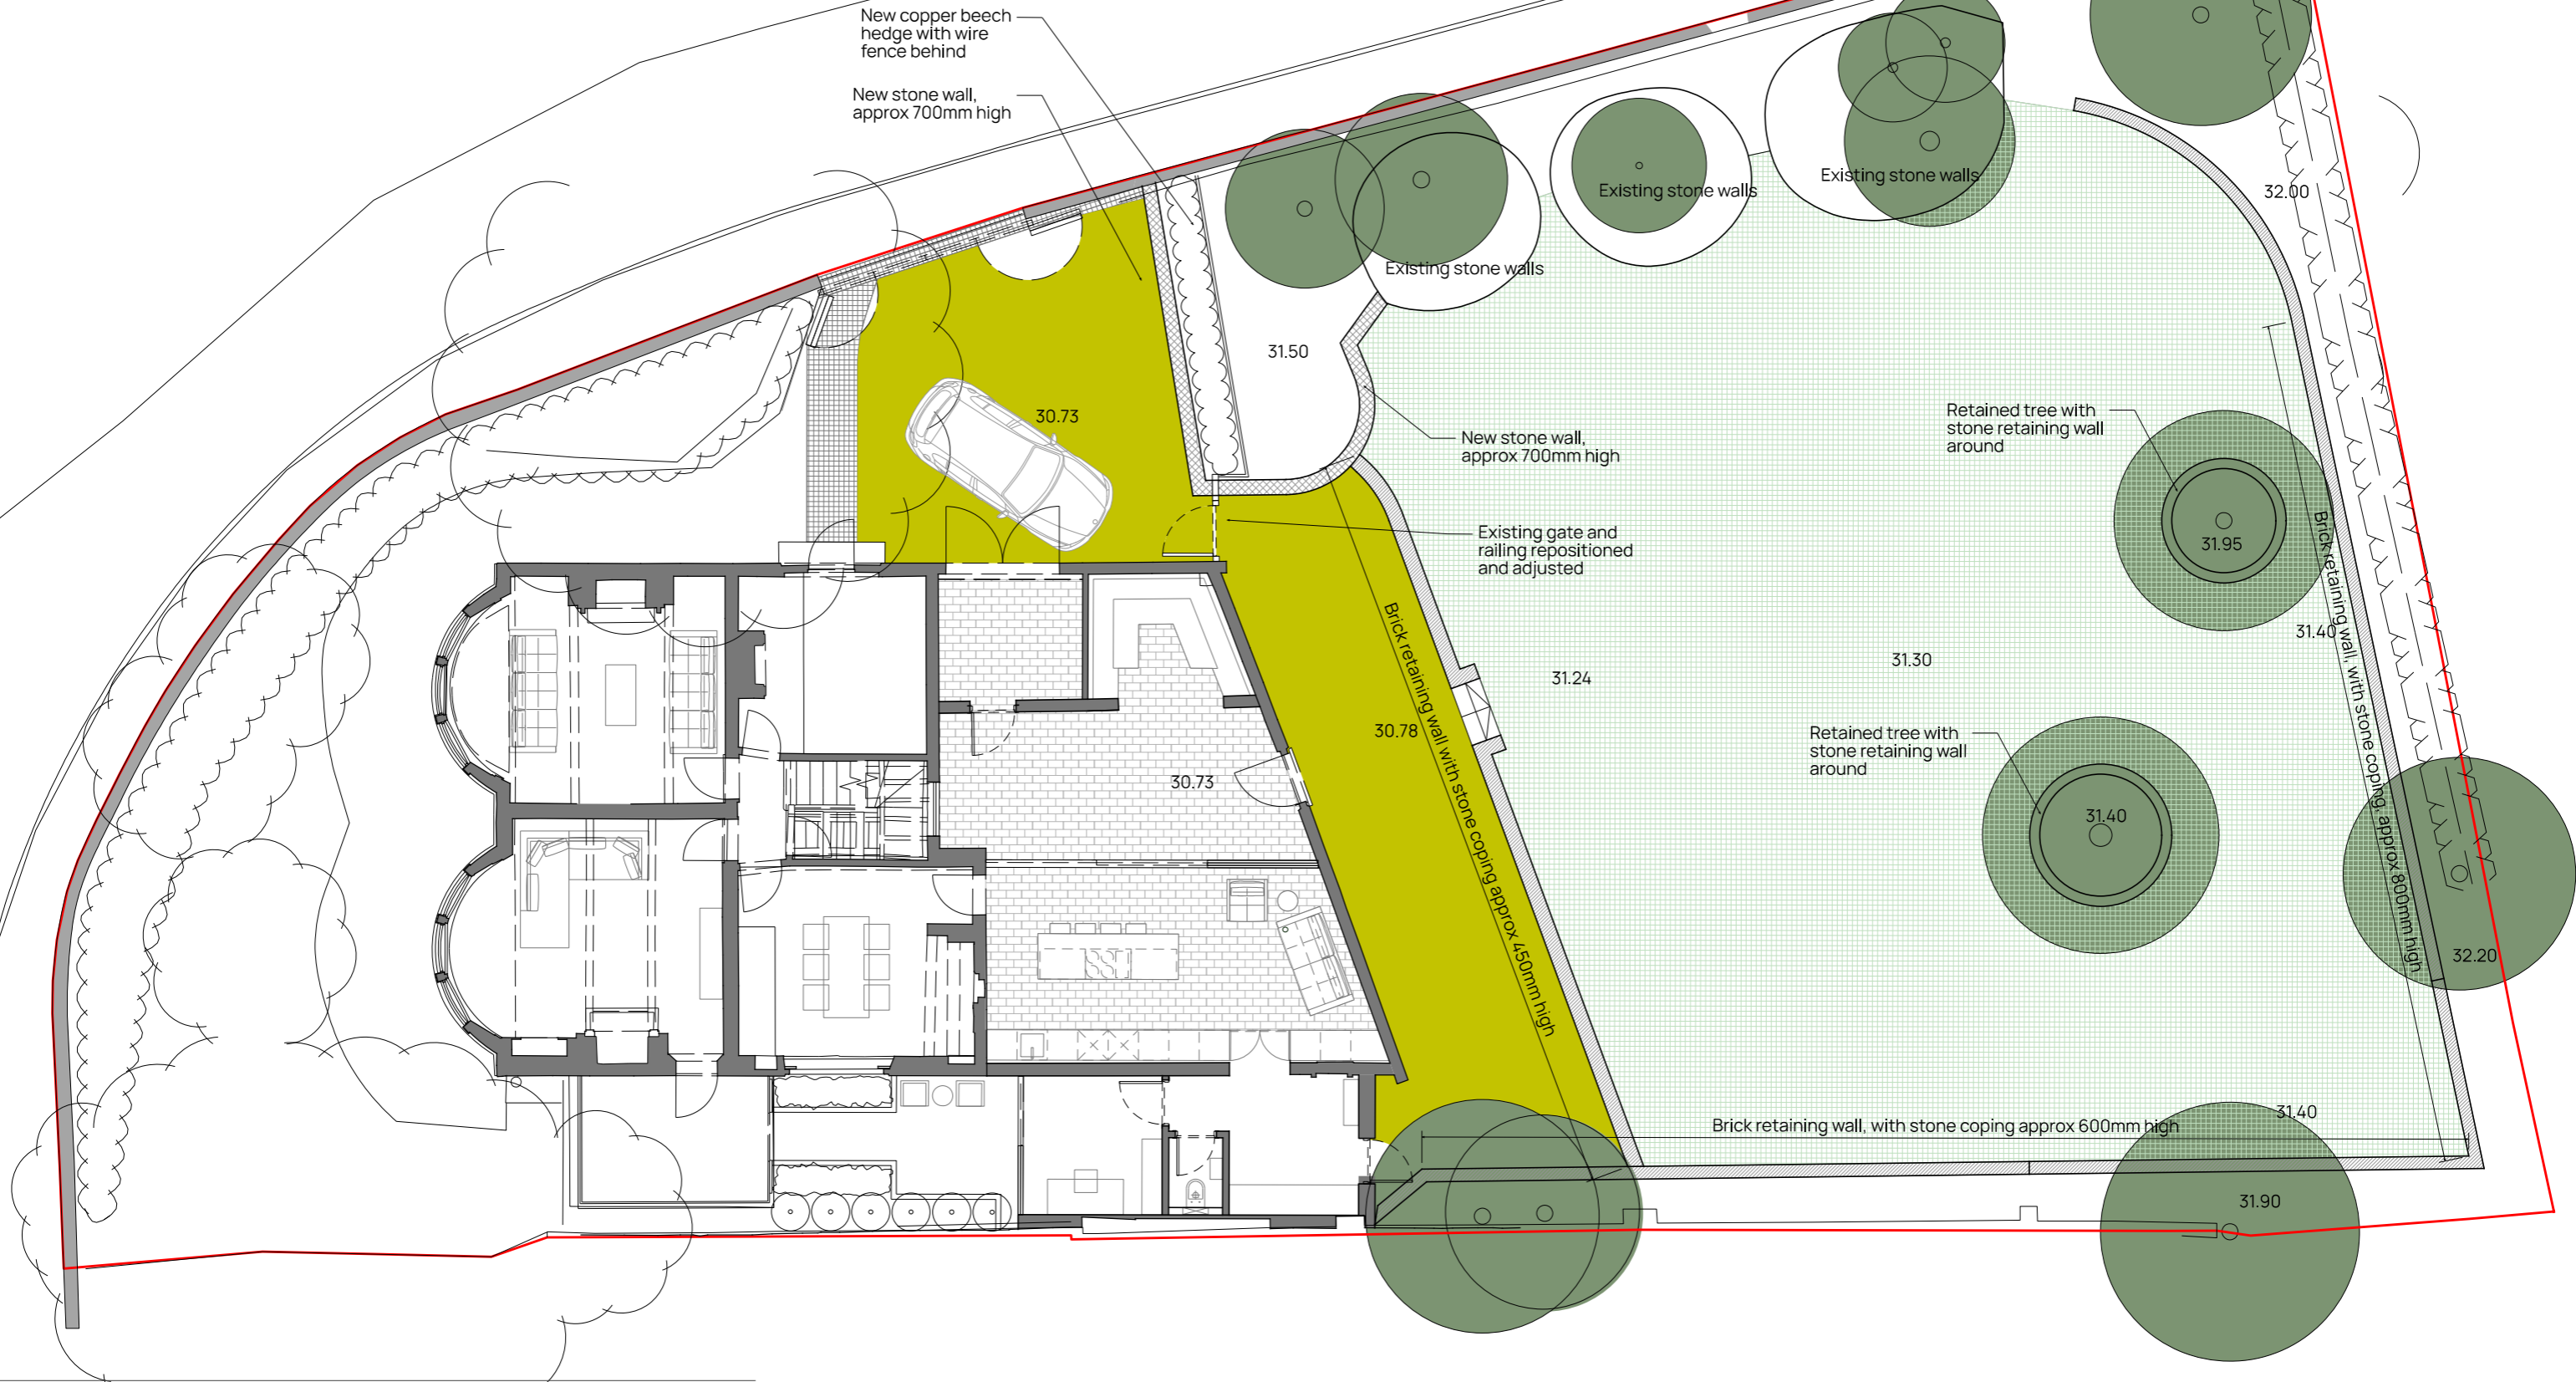

Project **BIG TREE HOUSE, DUNHAM**
 Title **SITE - LANDSCAPING**
 Project No. 20-03 Drawing No. L(-1)002 Status **PLANNING**
 Scale 1:125@A3 Date **MAR 2021**