

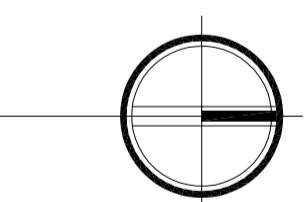
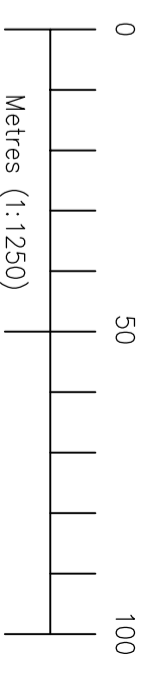


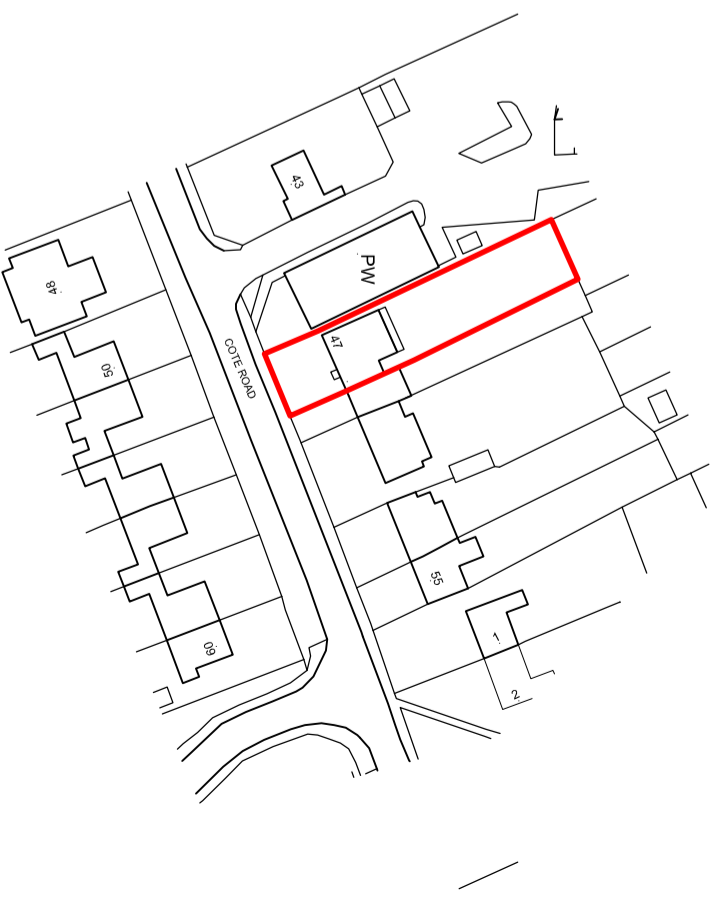

PROPOSED OUTBUILDING

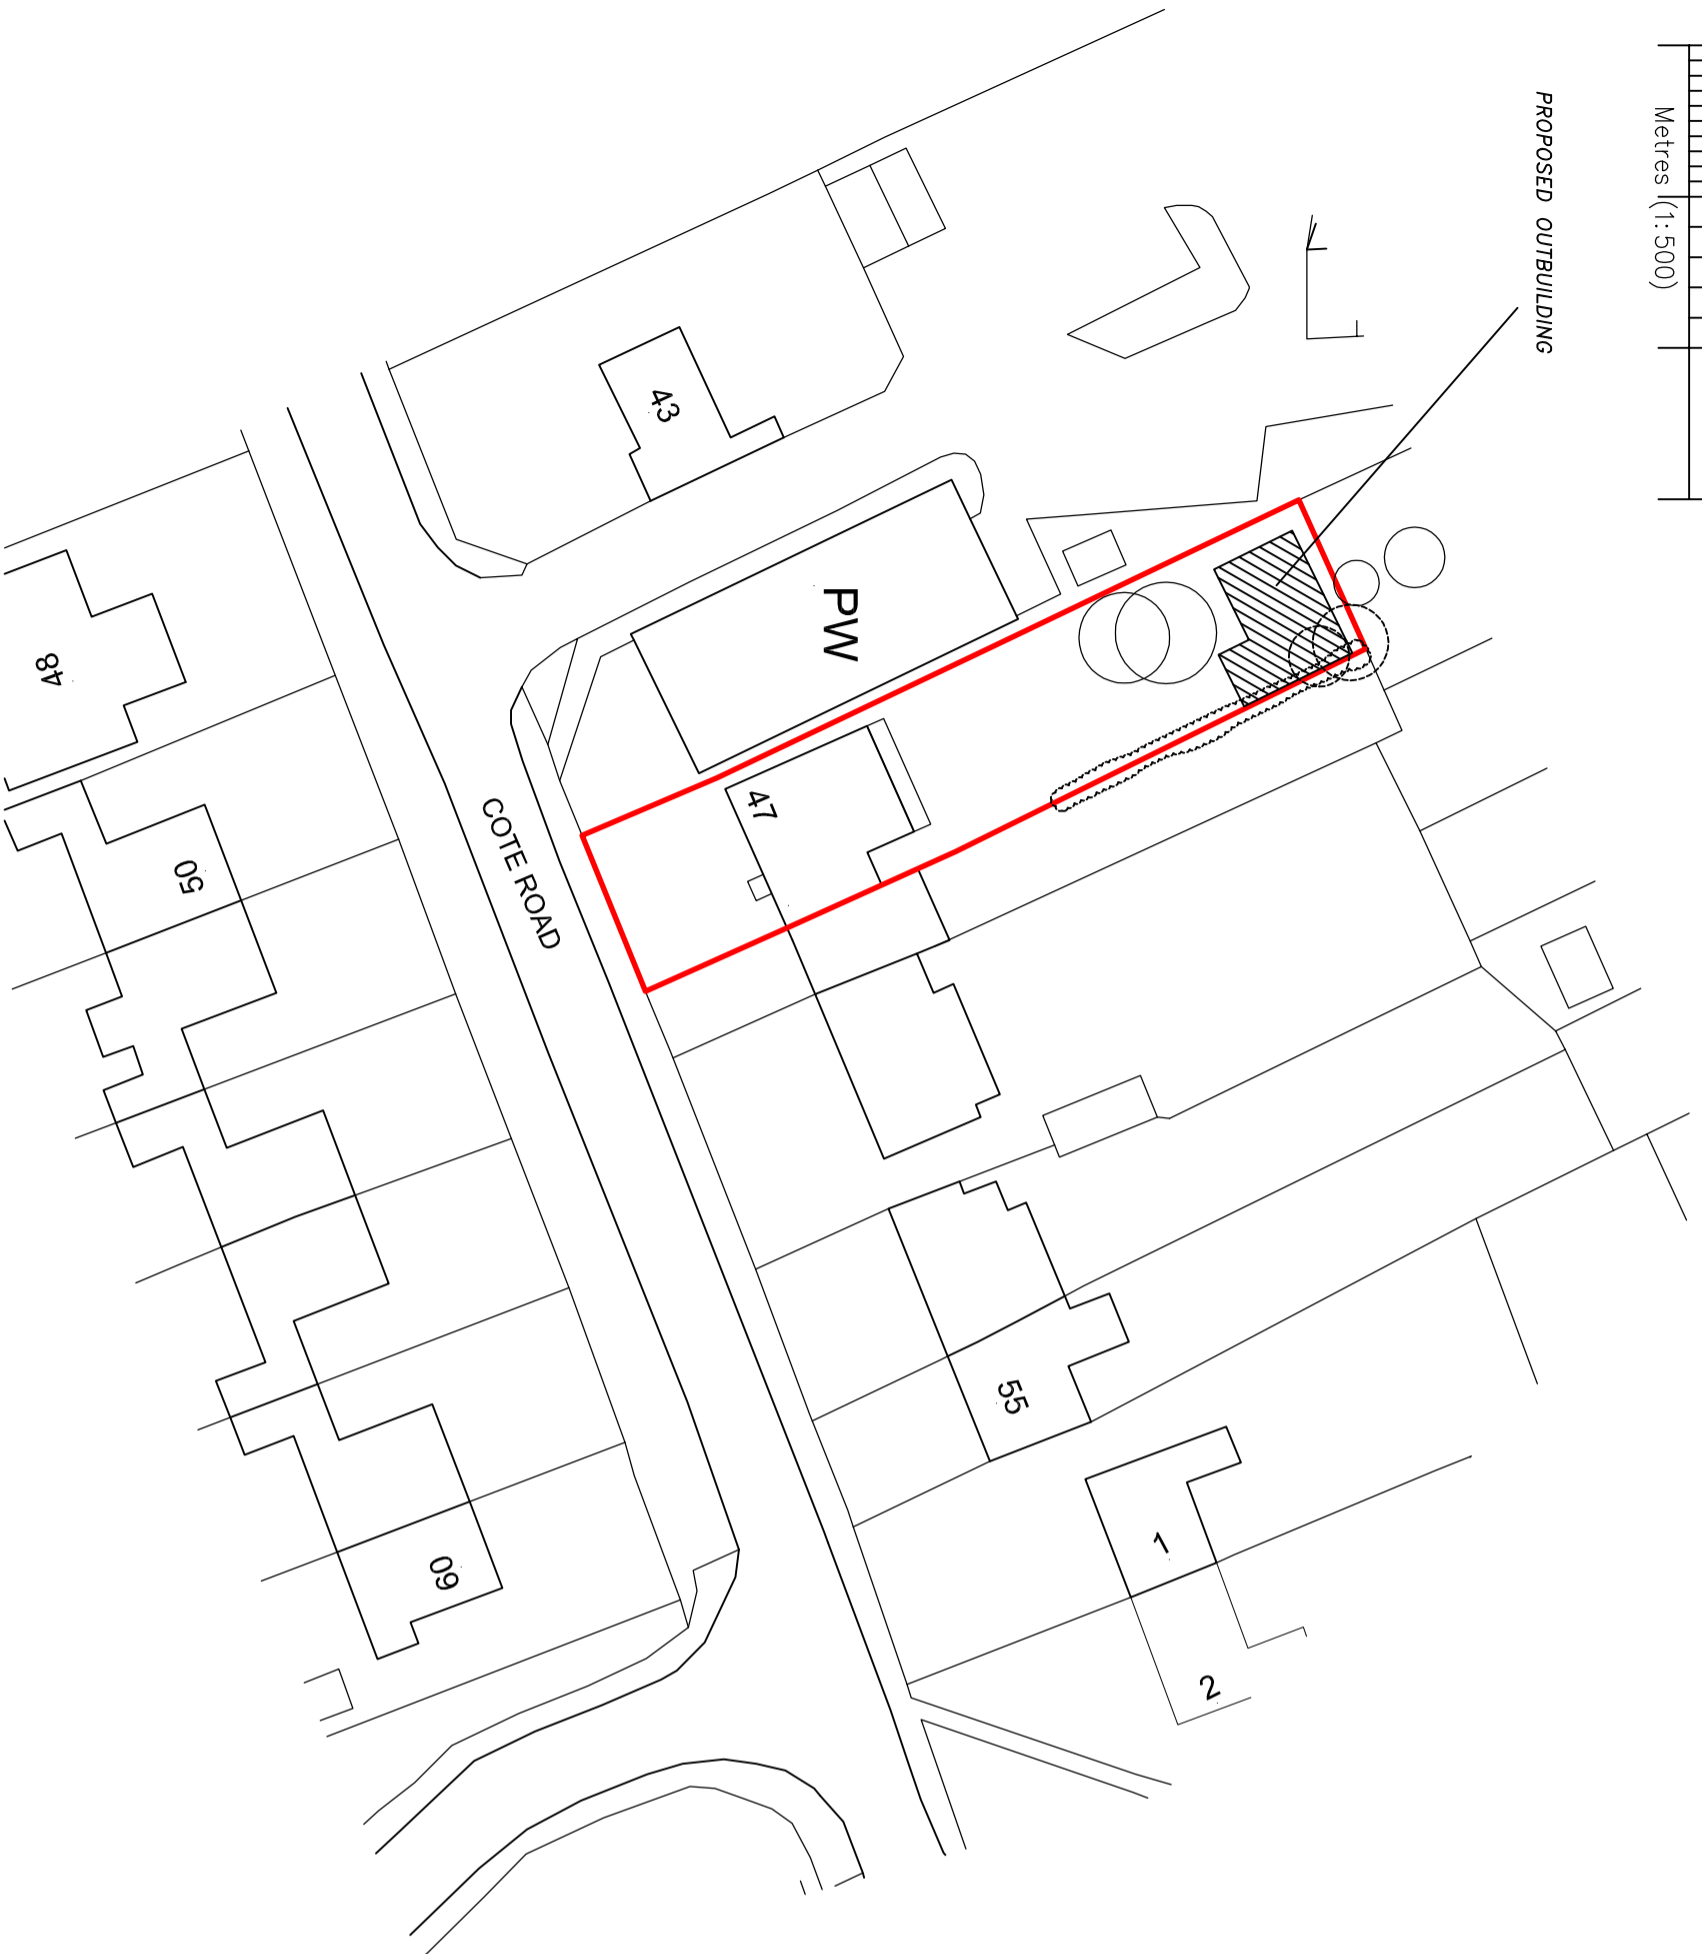

A3

PROJECT TITLE 47 COTE ROAD, ASTON, OXON
OX18 2DU
DRAWING TITLE SITE LOCATION & BLOCK PLANS

CLIENT MR & MRS CHILDS

drawn .
date JUNE 2021

scale 1250, 500
dwg no. 9330/SL01

bourne
architectural design services

m 07870599050 e info@bourne9.co.uk w www.bourne9.co.uk