


Block Plan
Scale 1:500

Location Plan
Scale 1:1250

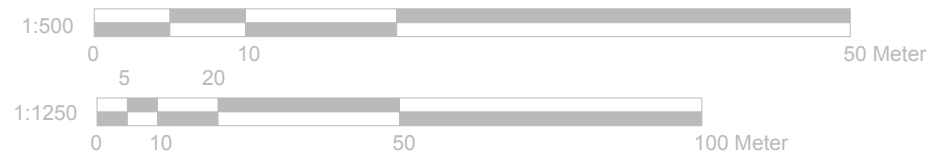

GENERAL NOTES:

1. ALL DIMENSIONS ARE IN MILLIMETER.
2. VERIFY ALL DIMENSIONS AND CONDITIONS BEFORE BUILDING OR STARTING CONSTRUCTION. NOTIFY THE DESIGNER IMMEDIATELY OF ANY DISCREPANCY OR VARIATION.
3. ALL WORK TO COMPLY WITH CURRENT BUILDING REGULATIONS AND CODES OF PRACTICE

Title:

**Location &
Block Plans**



Site Address

285 Prestwick Road,
Watford
Hertfordshire,
WD19 6XU

Scale: 1:1250/500 @A3

Date: 13/04/2021

Drawing No.:
2021/01 -05

Drawn By:
DP

Revision Date:

e.mail - faluckpatel@yahoo.com (M) +44 (0) 7871 466 254	