



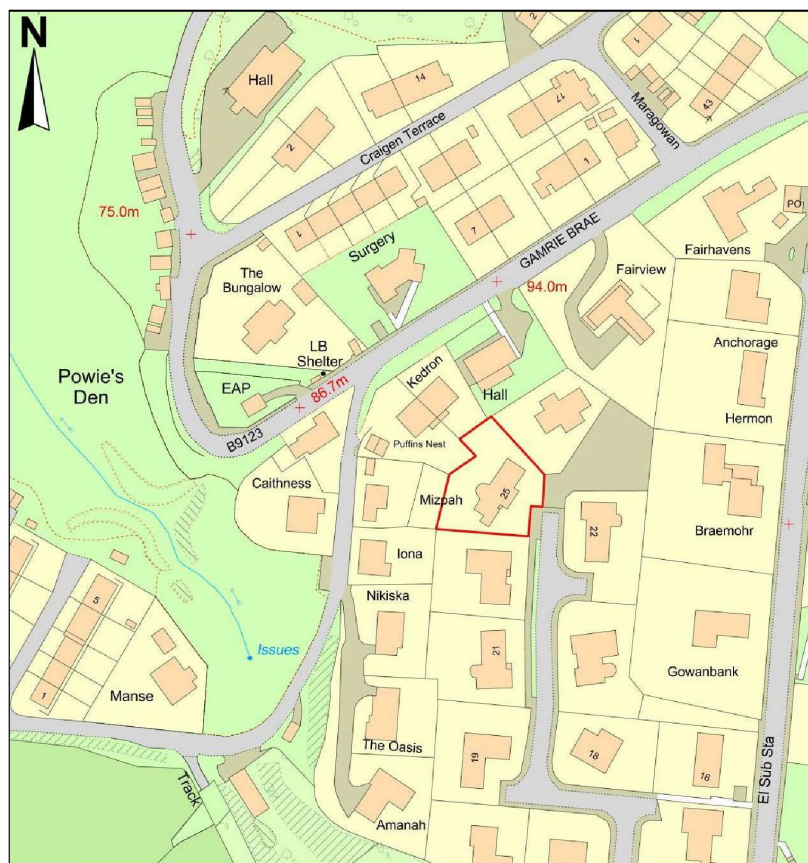


Location Plan 1:1250

OS License No. 100054135



Location Plan 1:2500

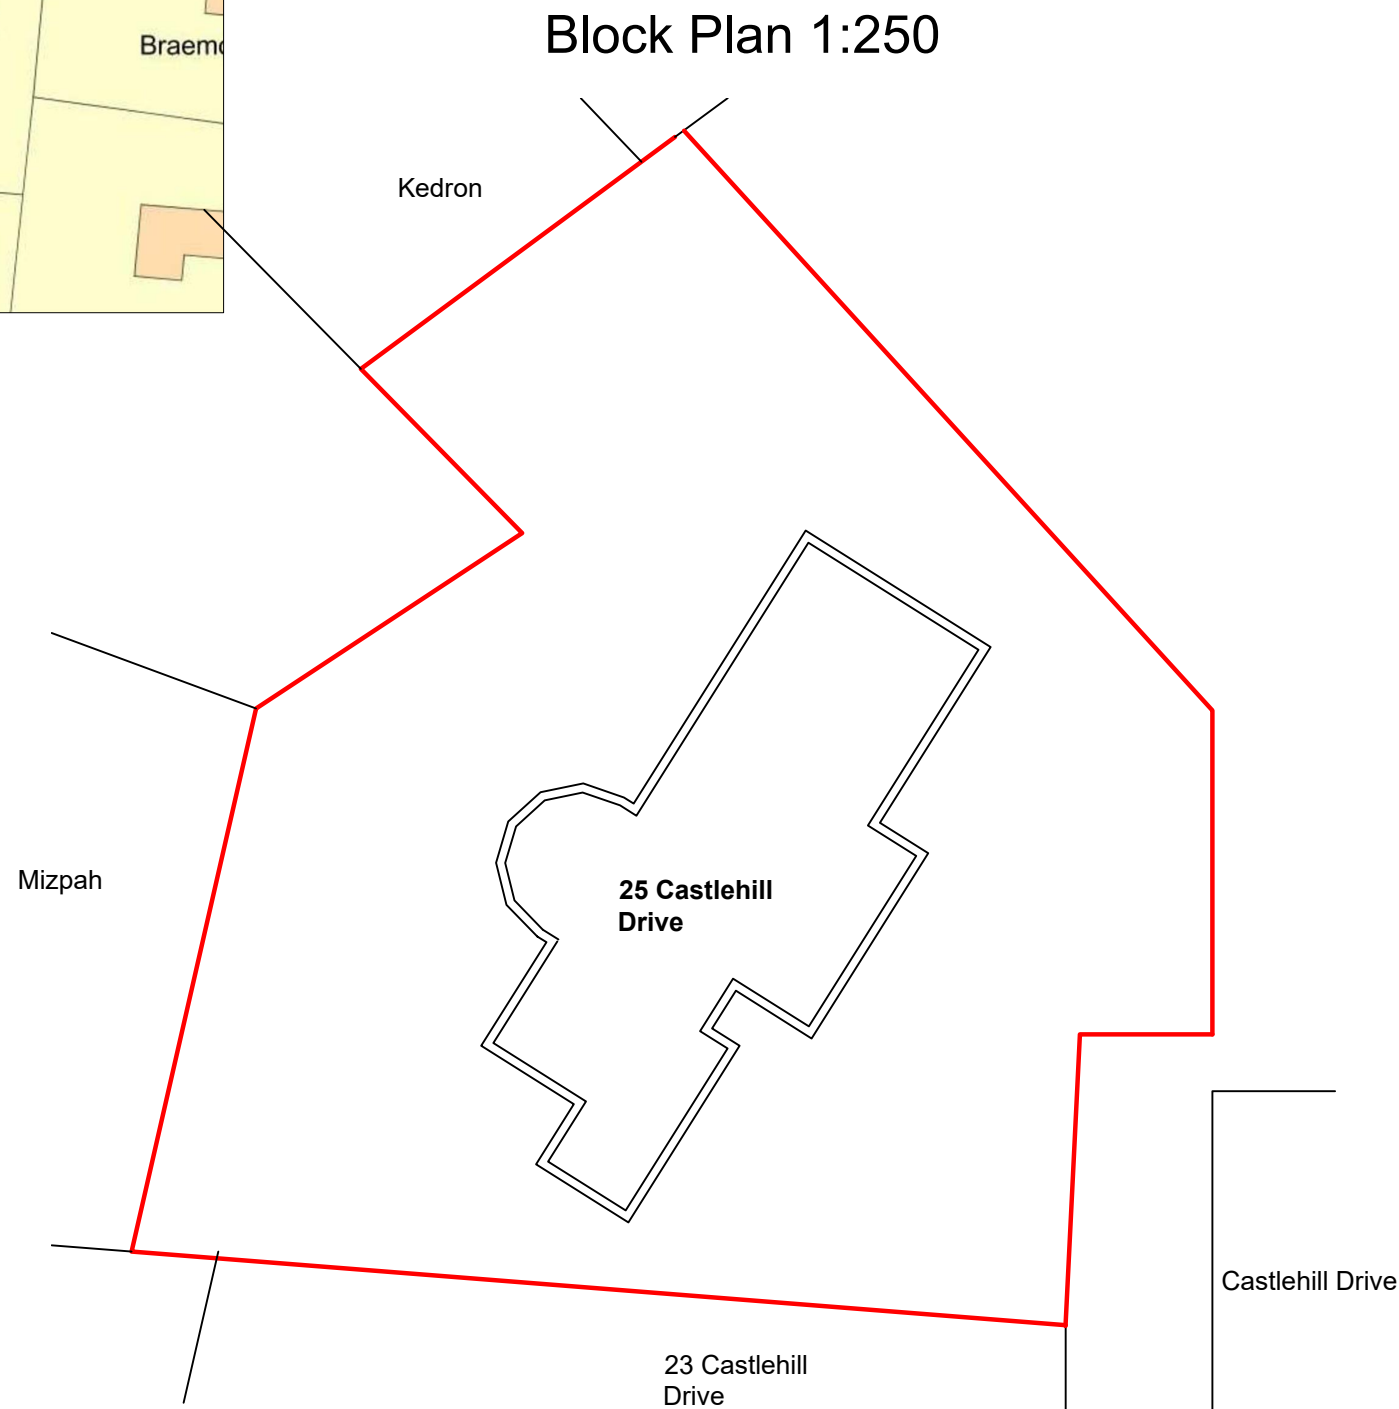 

Notes

Rev:

A - New OS map

Adam Cowie

Contact: 07896329995
adamcowie1994@hotmail.com

Project

Mr. S. Dalgarno
25 Castlehill Drive
Gardenstown
AB45 3YG

Proposed Balcony and
Garage

Location Plans

Ref: SD01/5001 A

Scale: A3

Date: 28/06/2021