


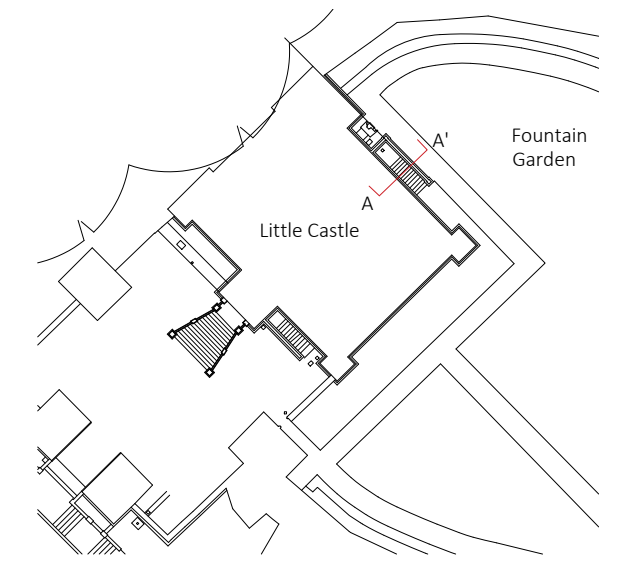

Note:
Do not scale from this drawing.
Dimensions are to be checked on site.
If in doubt please ask.



- Notes:
1. This drawing is to be read in conjunction with the Specification and the Structural Engineer's details.
 2. Final location of repairs and connections to be undertaken are to be agreed with the Architect/Structural Engineer on site.
 3. The Contractor is to ensure that allowance is made for further inspection and confirmation of repairs within the programme.
 4. All dimensions must be checked on site before proceeding.
 5. Dimensions of new work are to be adjusted to suit the existing elevation where necessary. Do not assume that the existing structure or details are plumb, square or level.
 6. The Contractor must report any discrepancies to the Architect before proceeding.
 7. Where blocks/stone are noted to be replaced, the contractor is to note that this is to match the existing and adjacent.

Rev Date/Intls Details

© The moral rights of the author are hereby asserted.
This drawing and design is the sole property of Buttress Ltd and must not be reproduced without permission.
Buttress Ltd is Registered in England and Wales: 5363573

Buttress

41 Bengal St
Manchester
M4 6AF

T 0161 236 3303
E contact@buttress.net
W www.buttress.net


Project Title BOLSOVER CASTLE - CANOPY
Client ENGLISH HERITAGE
Location BOLSOVER, CHESTERFIELD, S44 6PR

Drawing Title PROPOSED SECTIONS
Section AA as Proposed

Date 10/06/2021 **Scale** 1:20
Checked EK **Orig Paper Size** A3

Status **PLANNING**

Drawing ref	Job No	Drawing No	Revision
	9110	(06) 001	-

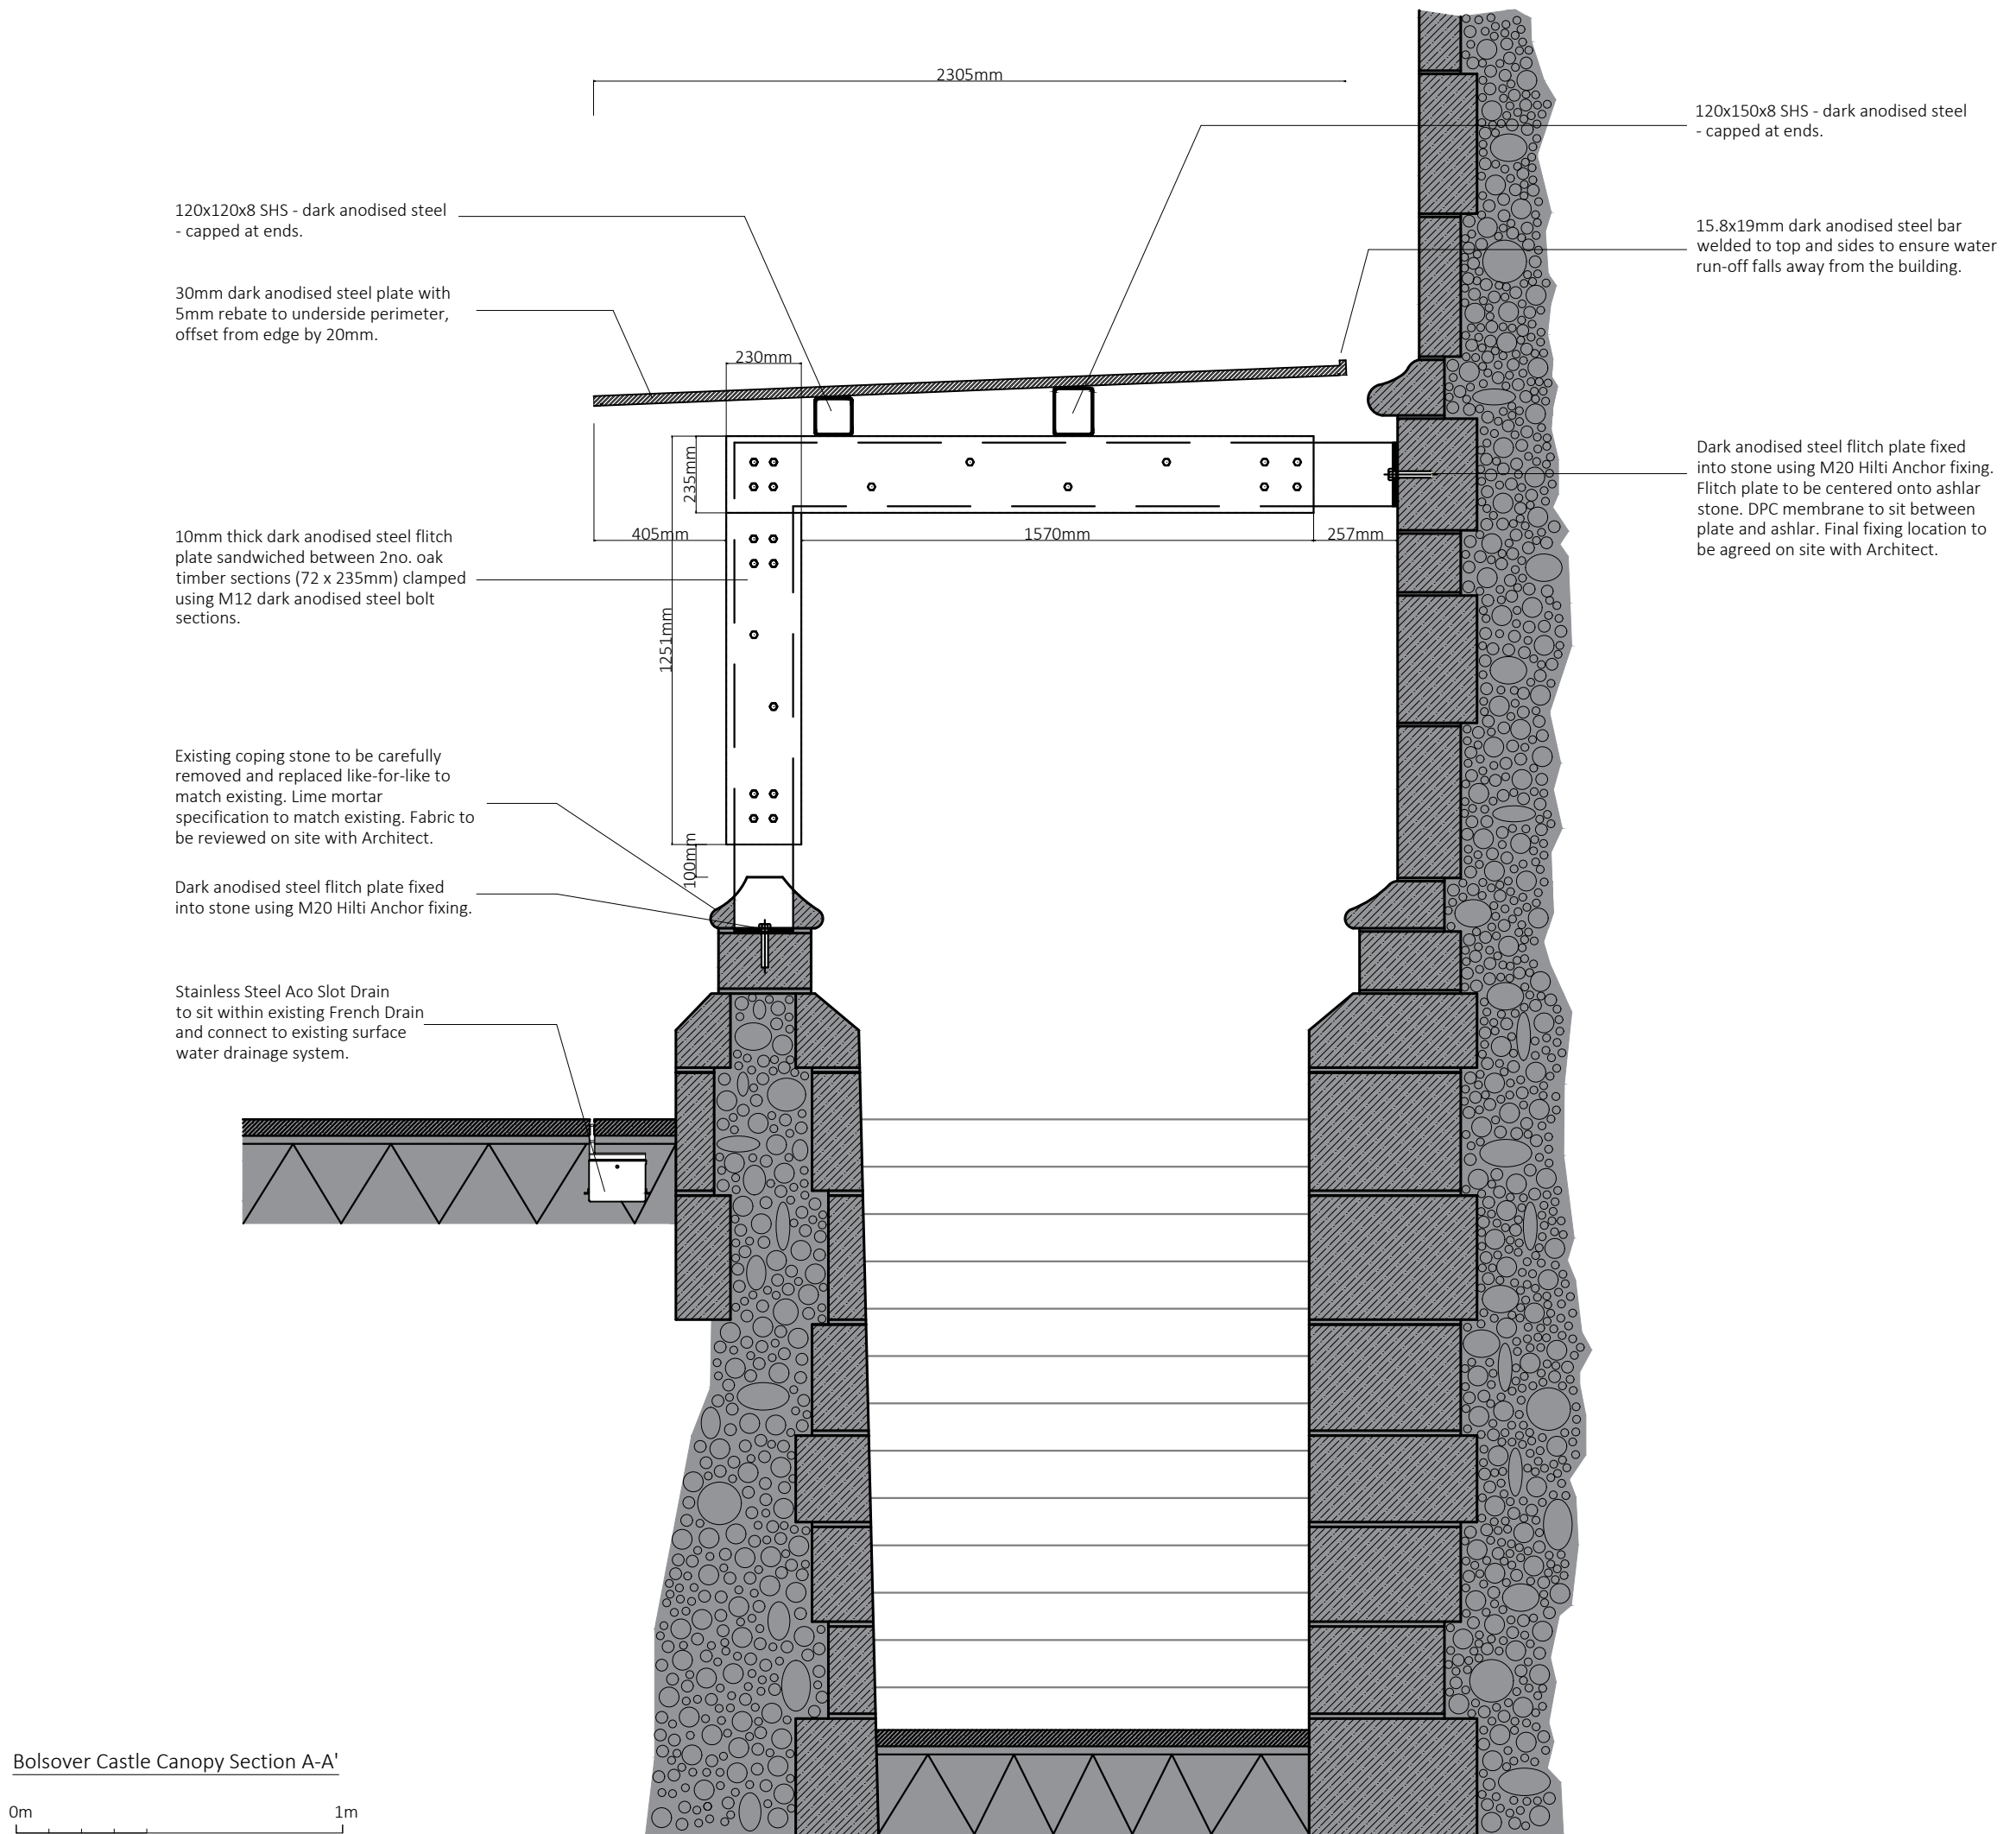

Bolsover Castle Canopy Section A-A'

