
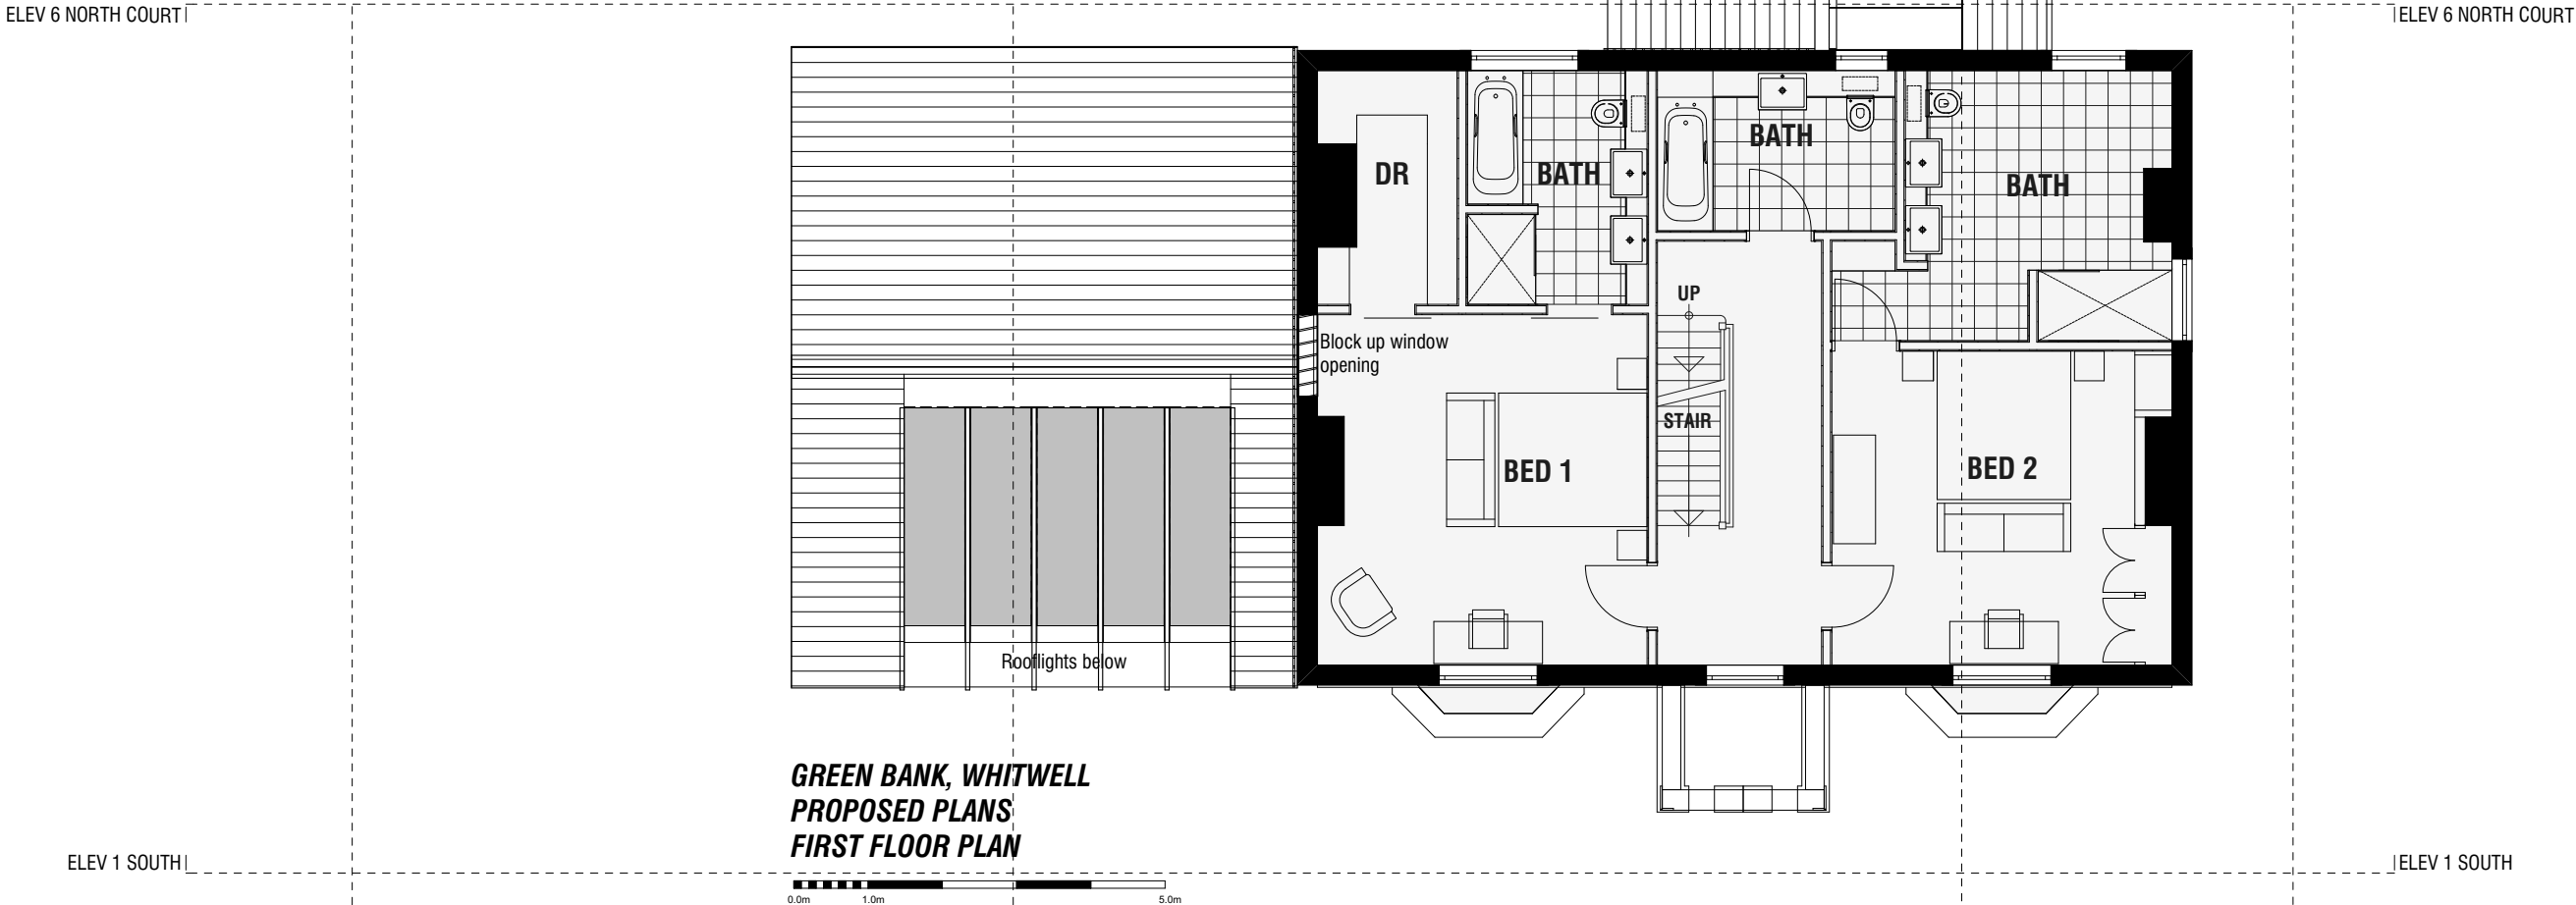


DO NOT SCALE

All dimensions in Millimetres
unless specified otherwise and
subject to verification on site

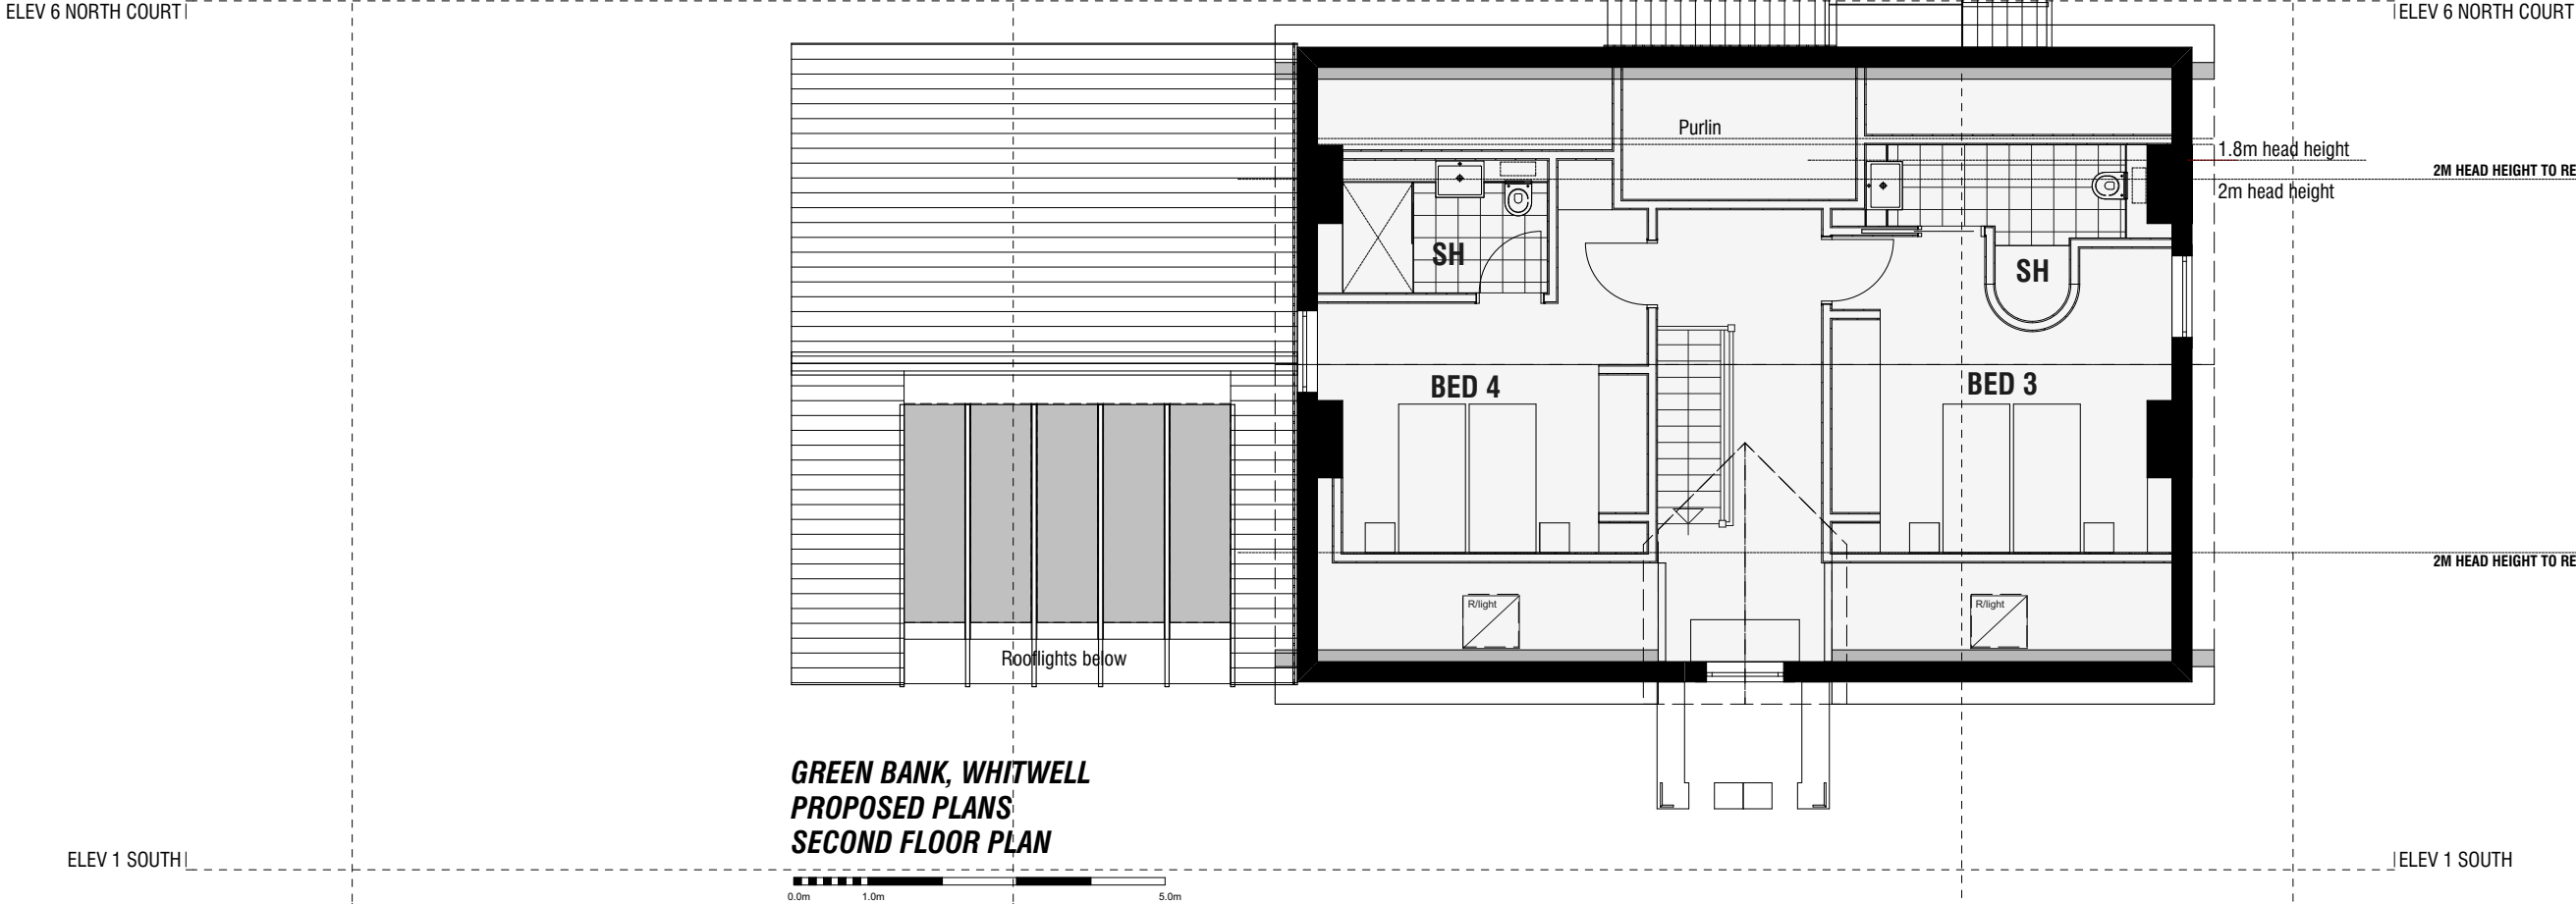

PLANNING

REV B - 16.06.21 - Planning
REV A - 29.04.21 - Minor layout amends

GREEN BANK
STATION ROAD
WHITWELL

EXTENSIONS AND
ALTERATIONS
PROPOSED 1F & 2F PLANS

CHRIS CARR
ARCHITECT

Orchard Farm, Gouthland,
Whitby, YO22 5JX
Tel: (01947) 896051
email: chris@cca-arch.co.uk

Scale.	1:100	Drawn.	
Date.	29.03.2021	Ref. No.	20.137
DWG. No.	P 12	Rev.	B
Drawn	1:100	Drawn	1:100
This drawing and the copyright is the Architects property and maybe used or reproduced only by agreement. All Dimensions in Millimetres Unless specified otherwise and subject to verification on site. © This drawing is copyright protected 2019			