


NORTH NORFOLK D.C.
25 JUN 2021
POSTAL SERVICES

EXISTING OUTBUILDING

EXISTING COURTYARD

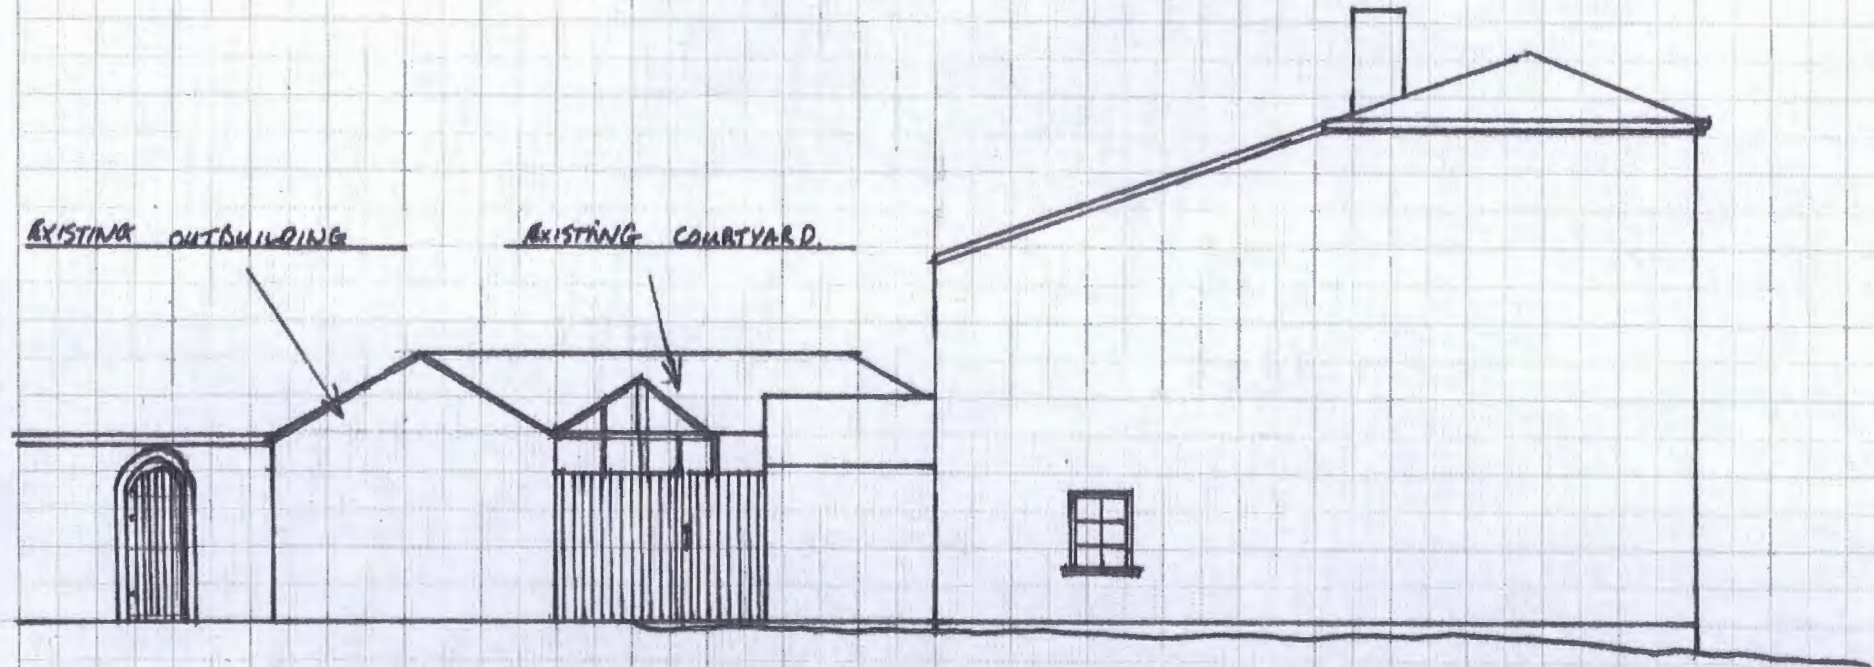

EXISTING VIEW OF NORTH FACE SHOWING EXISTING COURTYARD AND OUTBUILDING.
FOR MR C CHAININGHAM 12 WELLS ROAD FAKENHAM SCALE 1:100