


NORTH NORFOLK D.C.  
25 JUN 2021  
POSTAL SERVICES

EXISTING  
DRIVE

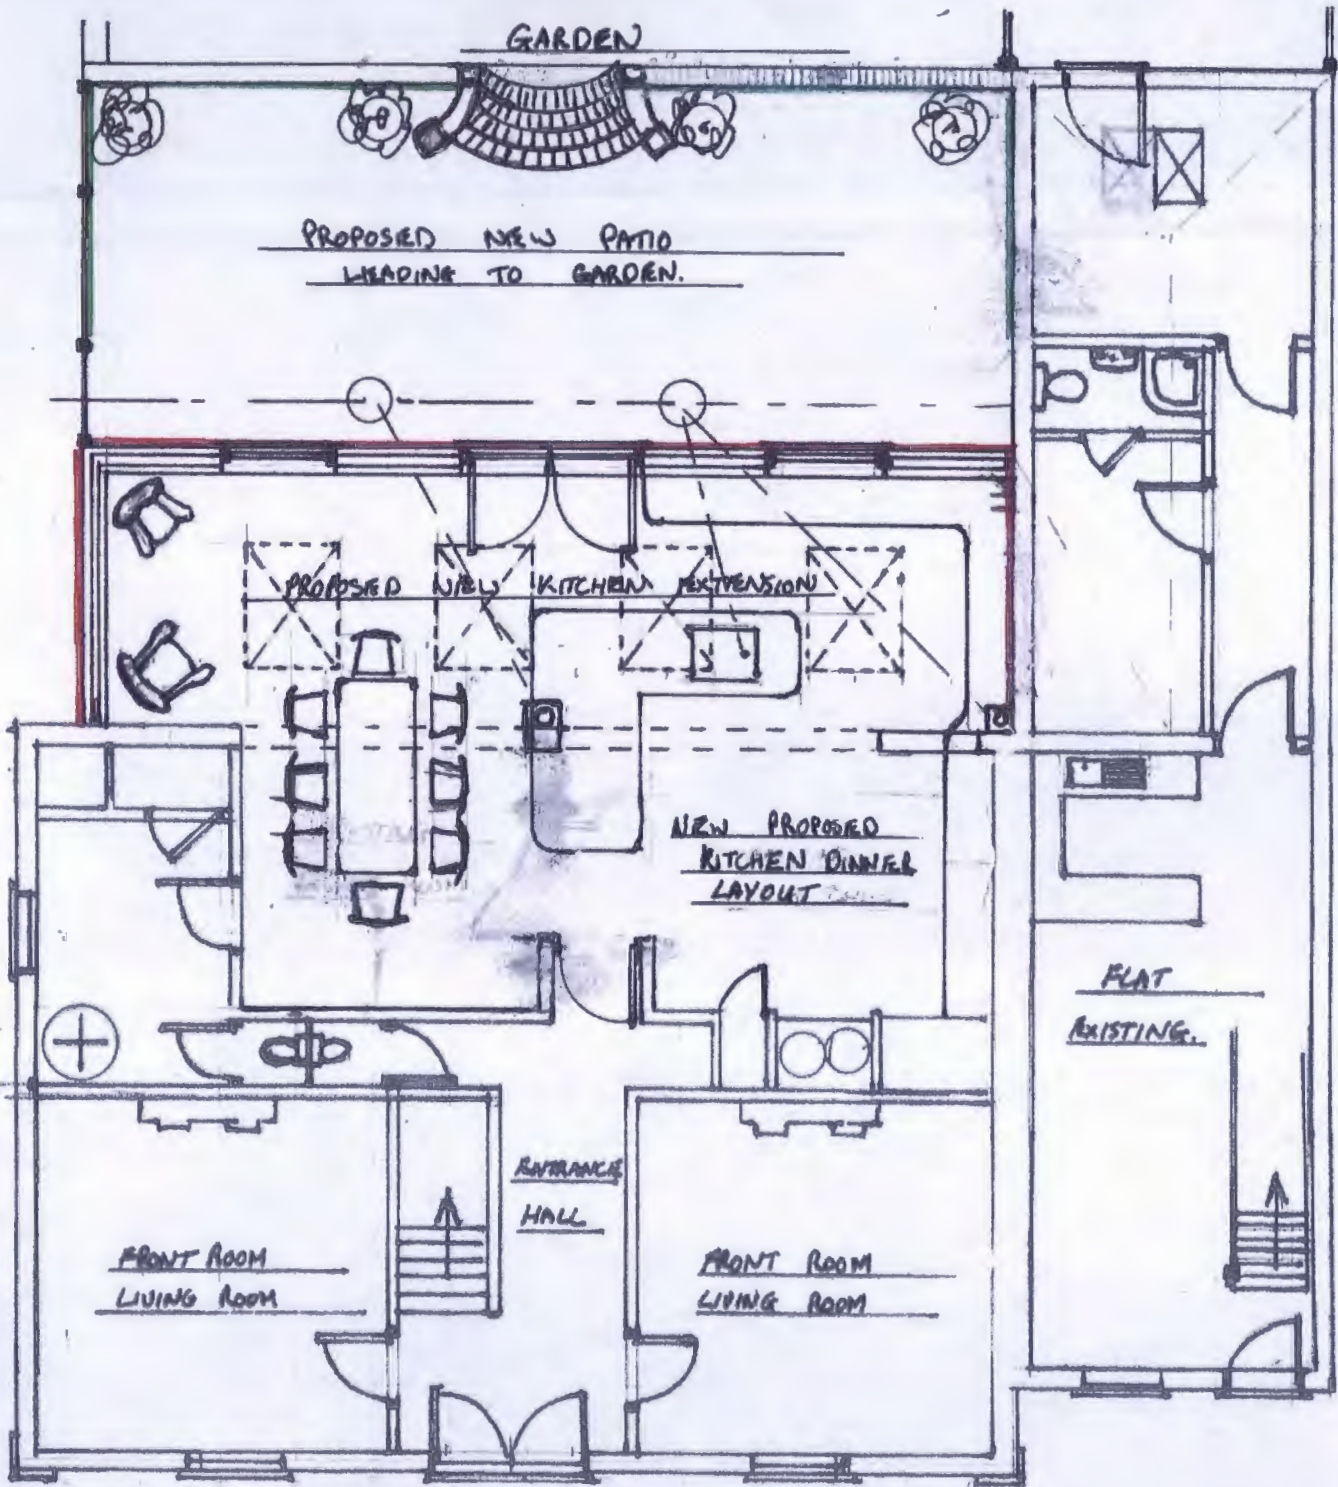

PLAN SHOWING PROPOSED GROUND FLOOR  
FOR MR C CUNNINGHAM  
12 WELLS ROAD FAREHAM  
SCALE 1:100  
PROPOSED KITCHEN EXTENSION  
OUTLINED IN RED  
PROPOSED REMOVAL OF OUTBUILDING  
TO CREATE PATIO OUTLINED IN  
GREEN WITH NEW STEPS UP TO  
EXISTING GARDEN LEVEL.