


NORTH NORFOLK D.C.  
25 JUN 2021  
POSTAL SERVICES

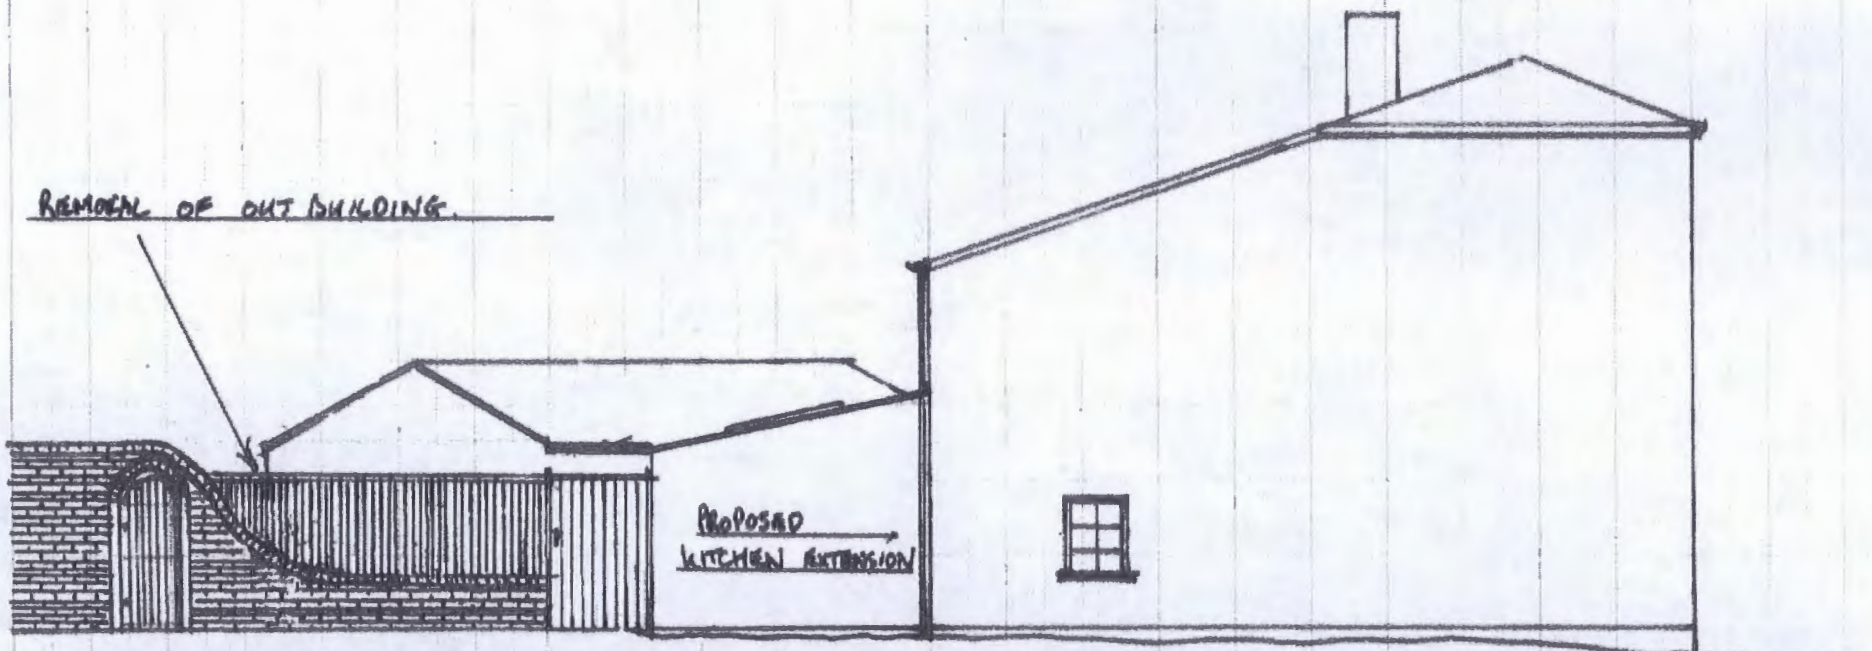

REMOVAL OF OUT BUILDING.

PROPOSED  
KITCHEN EXTENSION

PROPOSED NORTH FACING VIEW SHOWING REMOVAL OF OUT BUILDING AND PROPOSED KITCHEN EXTENSION  
FOR MR C CUNNINGHAM 12 WELLS ROAD FAKENHAM SCALE 1:100