

General Notes

1. This drawing forms part of the Planning Application submission pack.
2. All dimensions are in millimetres unless otherwise stated.
3. Do not scale, if in doubt ask.
4. Dimensions are indicative only.
5. Main contractor to be responsible that all operatives work from stamped approved building warrant drawings and to be read in conjunction with any relevant engineer's documents/details.
6. Contractor not to deviate from the approved drawings without informing the author of the drawings or the building control department.
7. All liability ends on the receipt of a decision from the building control department.

All proposed works highlighted in BLUE.


Materiality Legend

General Walls
Brick base with roughcast finish above to match existing dwelling.

Fireplace Wall
Brick to match base.

Roof
Flat (minimum pitch) roof with weather protective finish.
White uPVC Fascia & Soffit to match existing dwelling.
White uPVC gutter and downpipes to match existing dwelling.


Windows and Doors
White uPVC to match existing dwelling.

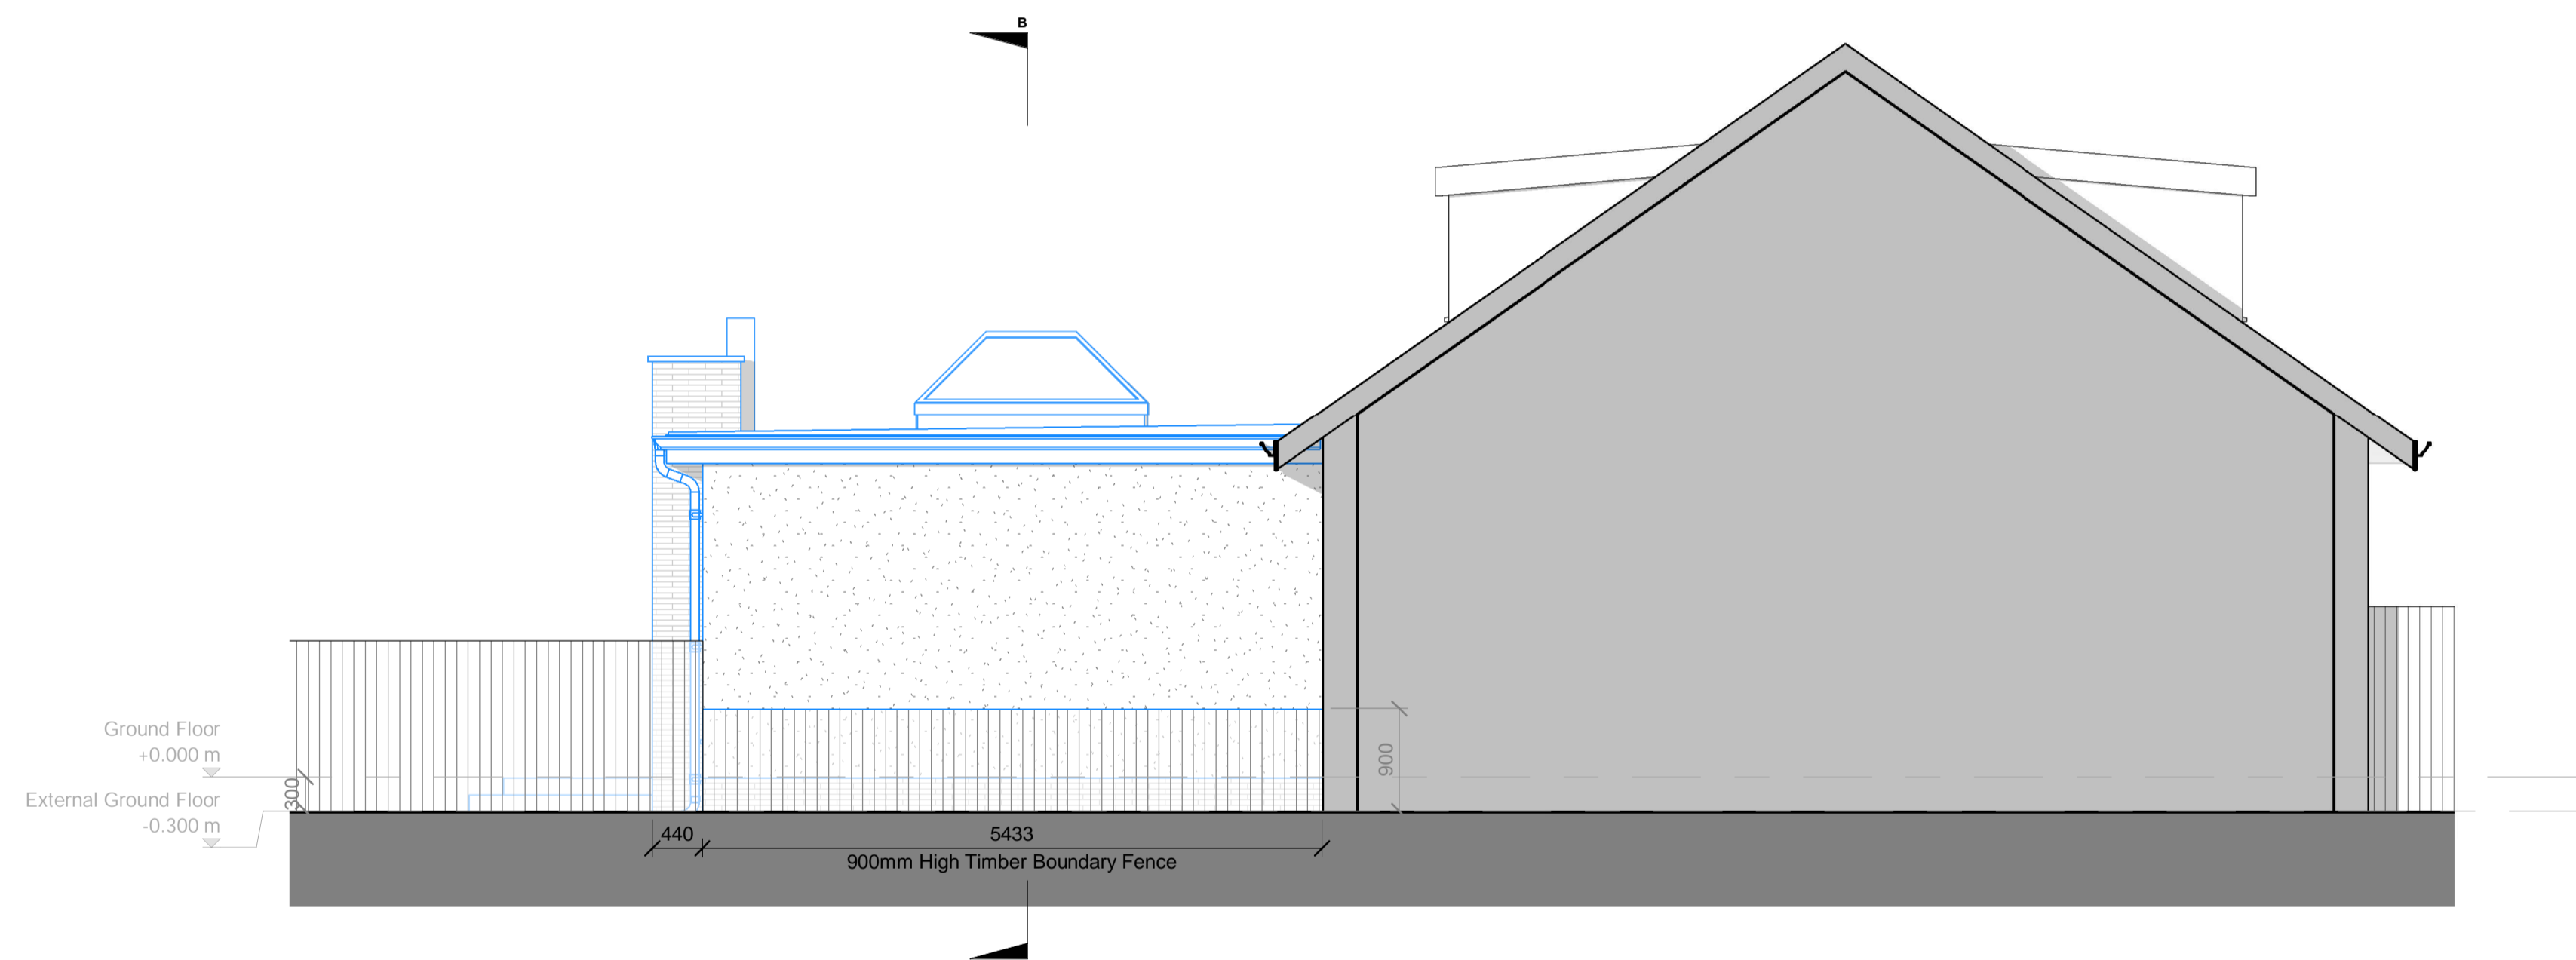

Side Elevation - Proposed
1 : 50

A 11/06/21 CA Planning Application Issue

Rev	Date	Drawn	Description

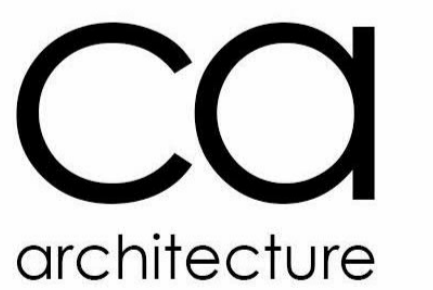

Client
Mrs A Ramsay

Address
385 Glasgow Road
Ralston
Paisley
PA1 3BB

Title
Rear Extension
Proposed Side Elevation

Scale (@ A1)	Status	Rev
1 : 50	PLA	A

Drawing Number
CAA - 210330 - DR - A - 4500

