



- General Notes**
1. This drawing forms part of the Planning Application submission pack.
 2. All dimensions are in millimetres unless otherwise stated.
 3. Do not scale. If in doubt ask.
 4. Dimensions are indicative only.
 5. Main contractor to be responsible that all operatives work from stamped approved building warrant drawings and to be read in conjunction with any relevant engineer's documents / details.
 6. Contractor not to deviate from the approved drawings without informing the author of the drawings or the building control department.
 7. All liability ends on the receipt of a decision from the building control department.

All proposed works highlighted in BLUE.

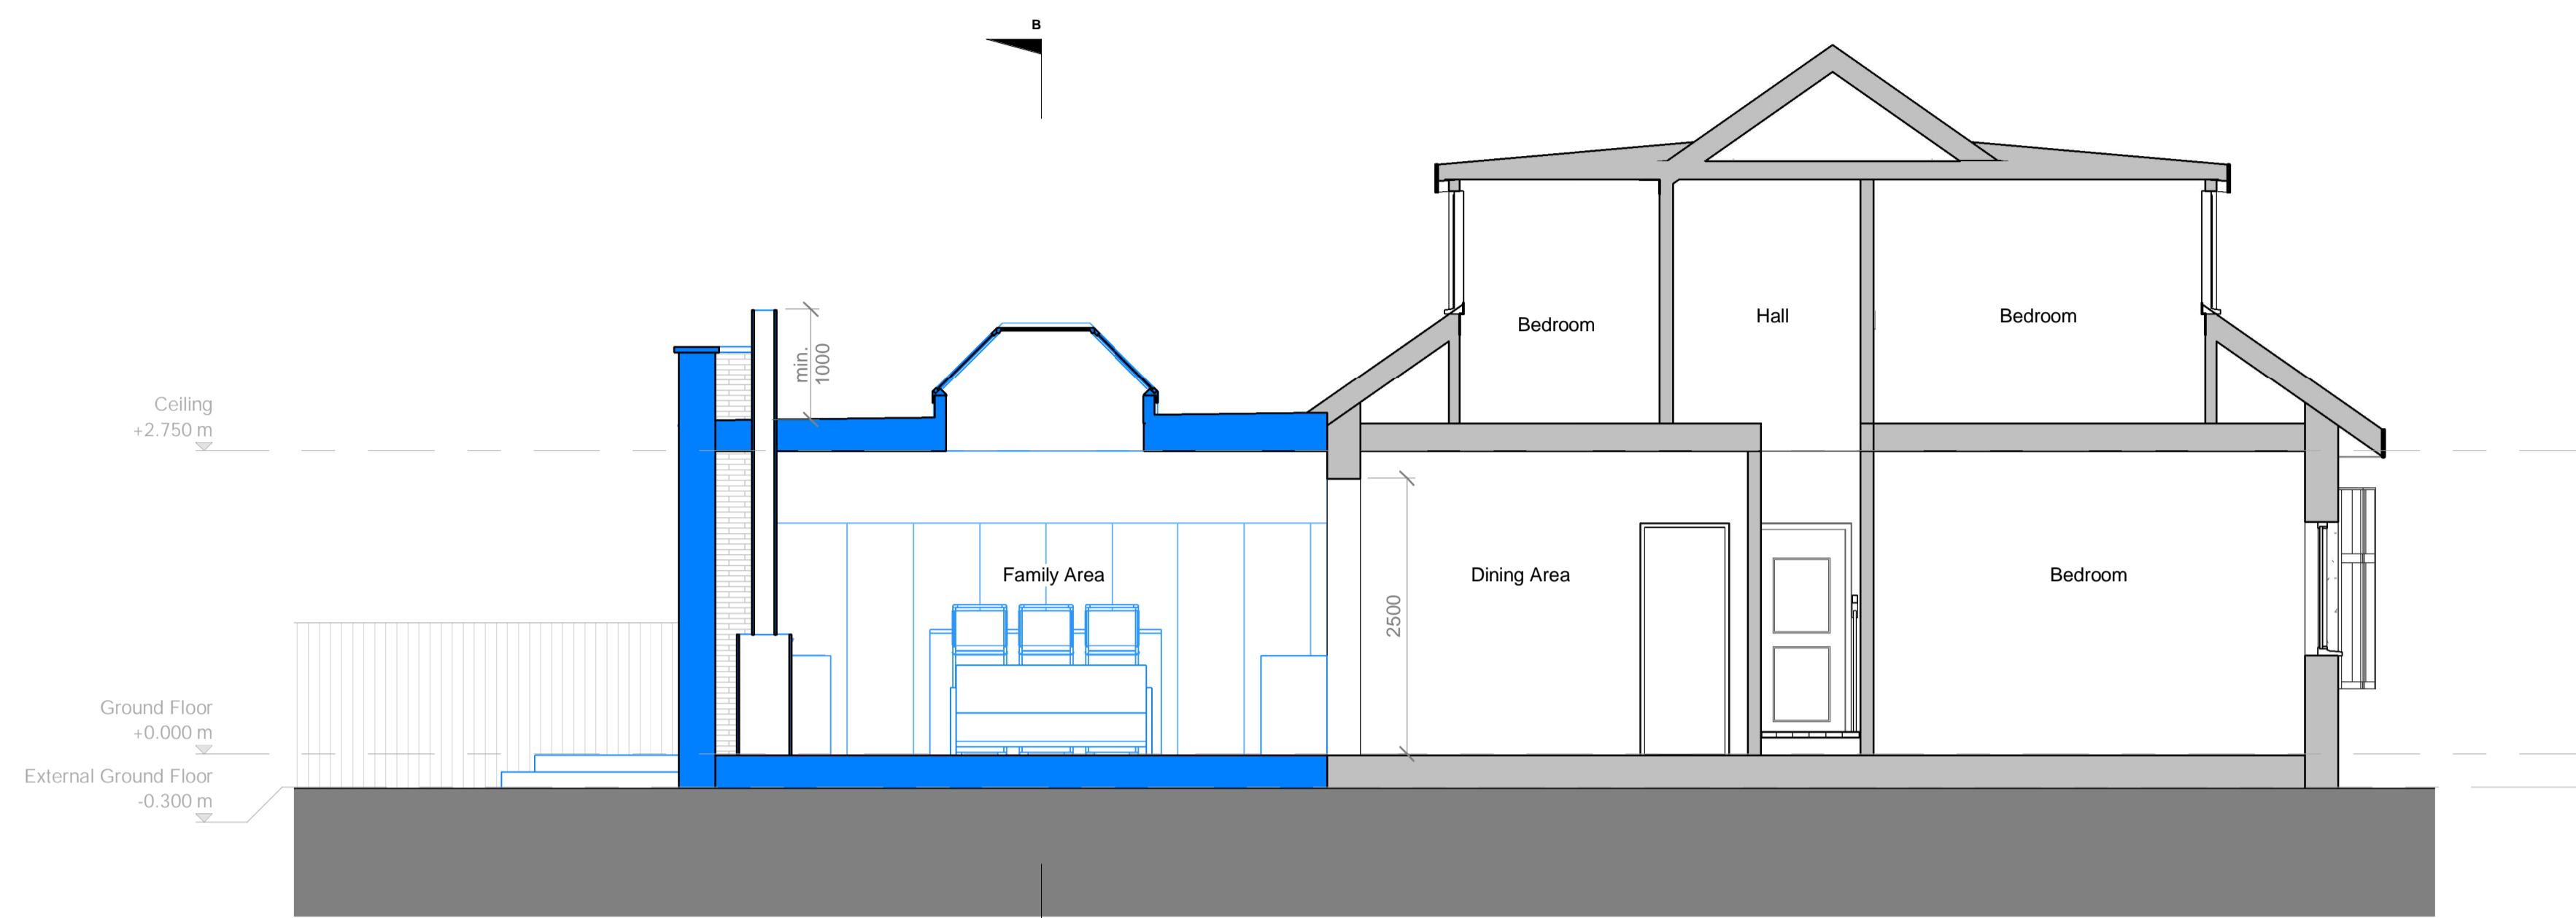


Proposed Section A
1 : 50

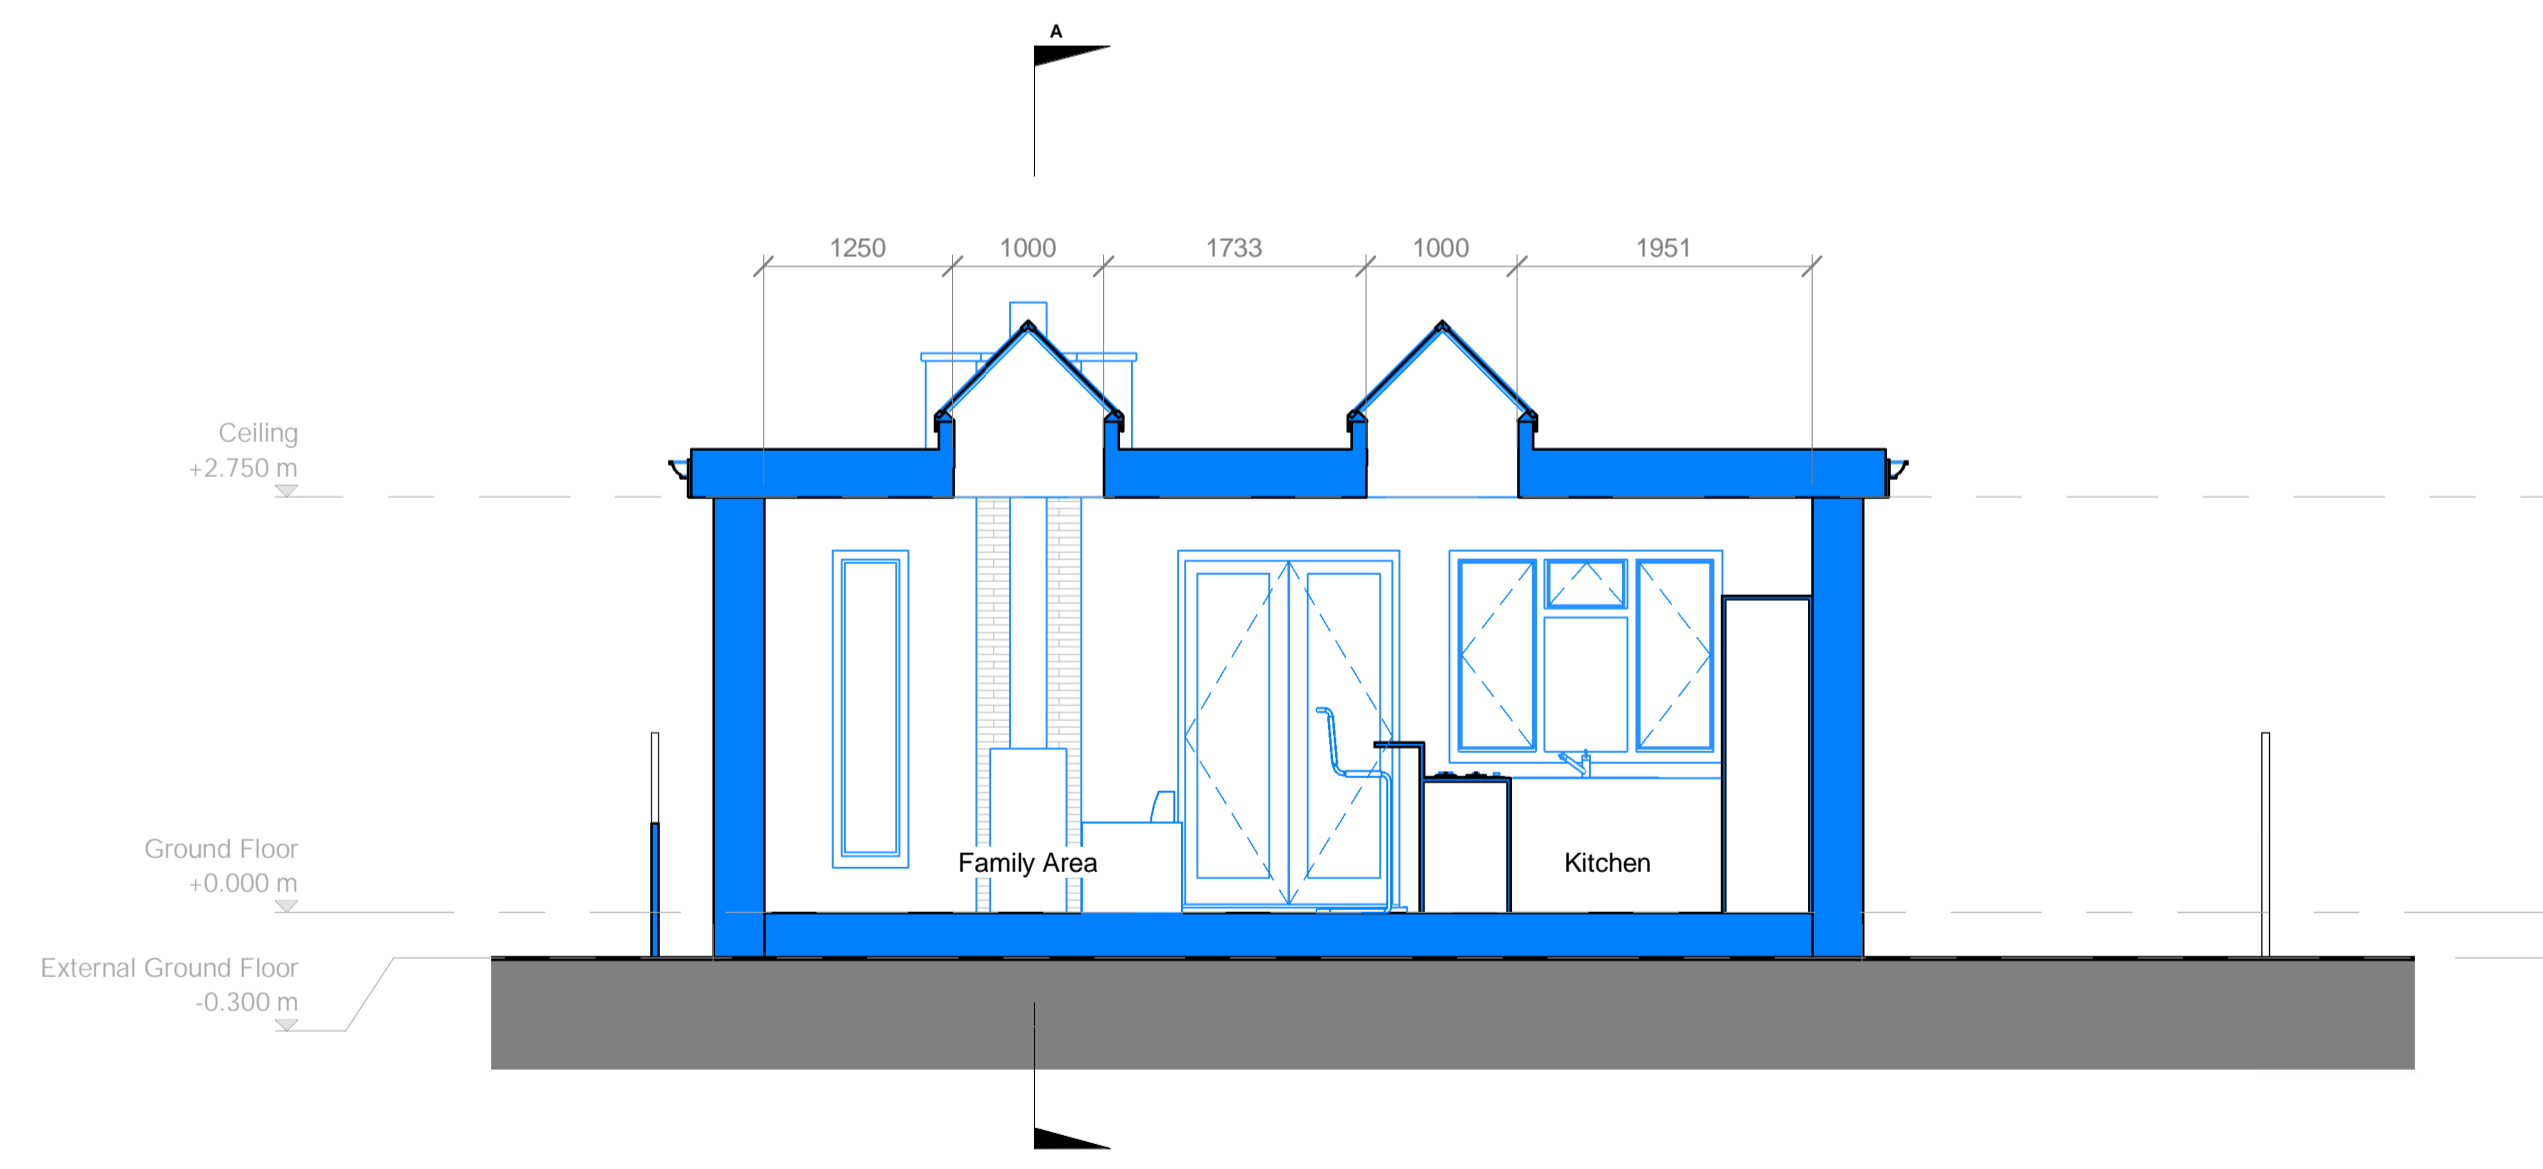

Proposed Section B
1 : 50

A	11/06/21	CA	Planning Application Issue
---	----------	----	----------------------------

Rev	Date	Drawn	Description
-----	------	-------	-------------

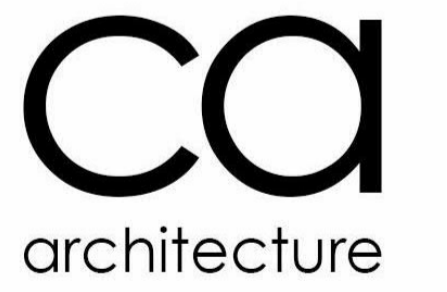


Client
Mrs A Ramsay

Address
385 Glasgow Road
Ralston
Paisley
PA1 3BB

Title
Rear Extension
Proposed Section A and B

Scale (@ A1)	Status	Rev
1 : 50	PLA	A

Drawing Number
CAA - 210330 - DR - A - 5000

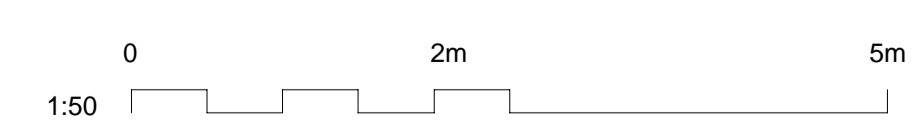

This document is issued for the party which commissioned it and for specific purposes connected with the captioned project only. It should not be relied upon by any other party or used for any other purpose.
We accept no responsibility for the consequences of this document being relied upon by any other party, or being used for any other purpose, or containing any error or omission which is due to an error or omission in data supplied to us by other parties.