


Proposed North Elevation

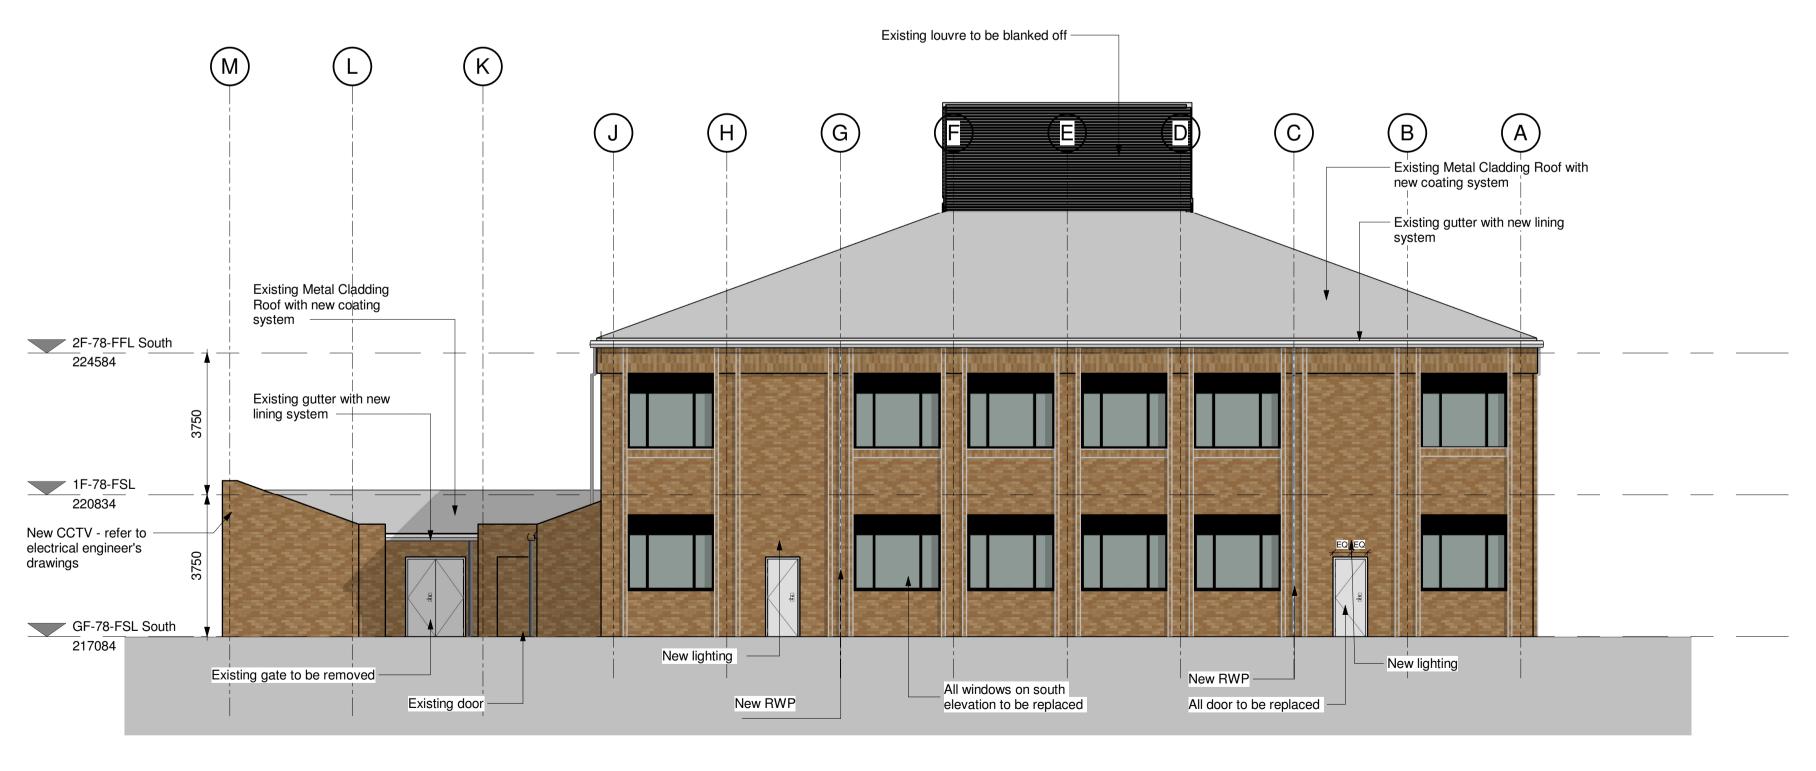

Proposed South Elevation

0m 1m 1:100 SCALE BAR

0

