

SKETCH SECTION A-A


SWING BARRIER FOR OUT OF HOURS USE ONLY

LOCATION OF MAIN ENTRANCE


A 100m SECTION OF THE WESTERN SIDE OF THE NEW PERIMETER FENCE TO BE 4000mm HIGH DUE TO THE EMBANKMENT

4000mm High

B

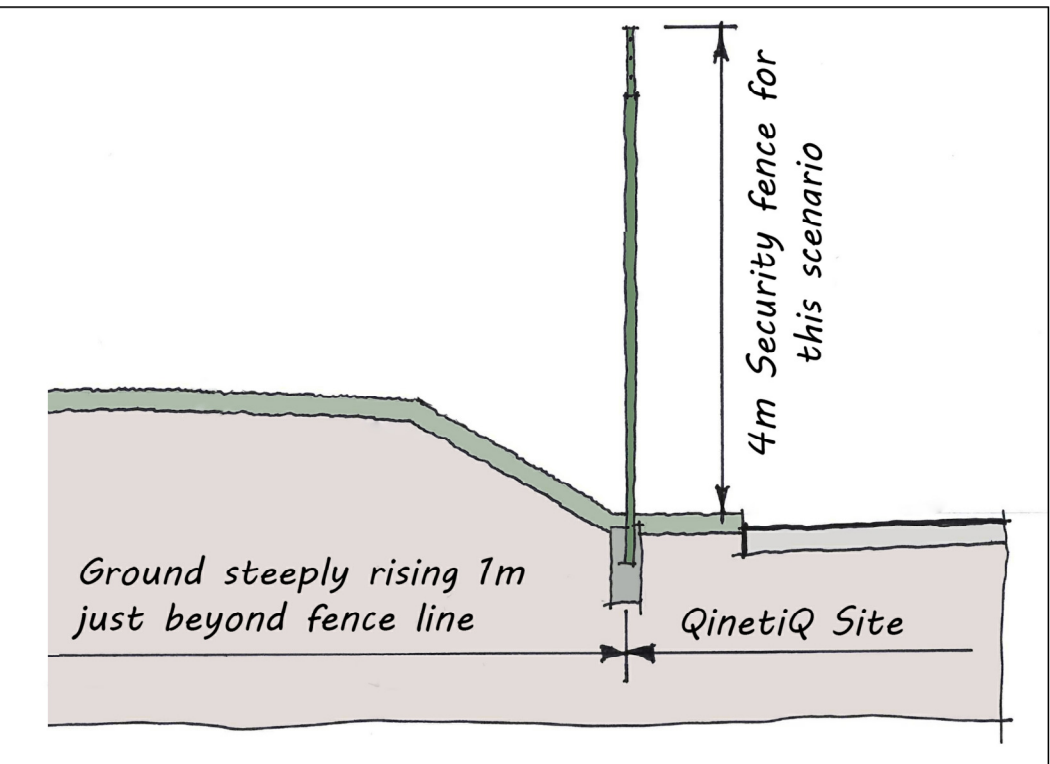

SKETCH SECTION B-B

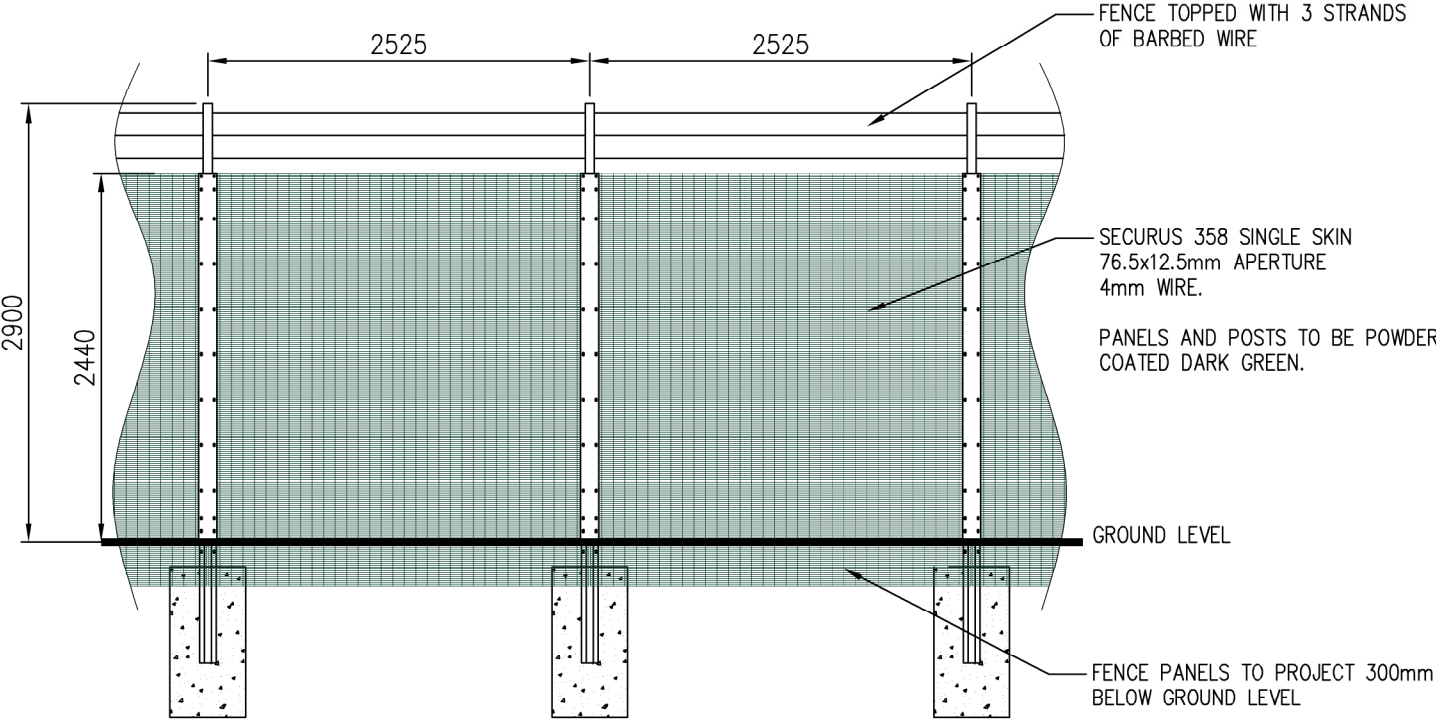

PROPOSED NEW PERIMETER SECURITY FENCE DETAIL - SCALE 1:50

0 100
This drawing may have been reduced original scale : 100mm

Reference Drawings Legend Notes

- FENCE LEGEND**
- EXISTING PERIMETER SECURITY FENCING TO REMAIN
 - NEW PERIMETER SECURITY FENCING AND GATES

- ACCESS AND EGRESS LEGEND**
- EXTERNAL ACCESS GATES/BARRIERS
 - EXTERNAL EMERGENCY PERSONNEL EXIT GATES

ALL THE VEHICLE AND PEDESTRIAN GATES TO COMPLY WITH BS-1722 PART 14 TO MATCH SECURITY RATING OF PROPOSED PERIMETER FENCE.

ISSUED FOR PLANNING APPLICATION			
P1		PC	
Revision	Description	Drawn	Date
		GM	23/04/21
		Checked	GM
		Approved	PC

QINETIQ

Project FORT HALSTEAD REDEVELOPMENT PHASE 2
Title PROPOSED PERIMETER SECURITY FENCE

Scale 1:1000 (when plotted @ A1)	Drawn PC Date 23/04/2021	Checked GM Date 23/04/2021	Approved PC Date 23/04/2021
-------------------------------------	-----------------------------	-------------------------------	--------------------------------

CAD Ref S:\Warwick\Projects\30002236\09_CAD\03_BH\03_era\Model Information (WP)\Planning Drawings

BakerHicks.
BakerHicks
One Warwick Technology Park
Gallows Hill
Warwick
CV34 6YL
T. +44 (0)1926 567800
www.bakerhicks.com

© Copyright

Project number 30002236	Drawing number BHK-00-XX-DR-A-0006	Revision P1
-------------------------	------------------------------------	-------------

0m 50m 100m
1:1000 SCALE BAR