


Proposed Extensions
shown hatched

Application Site
edged red

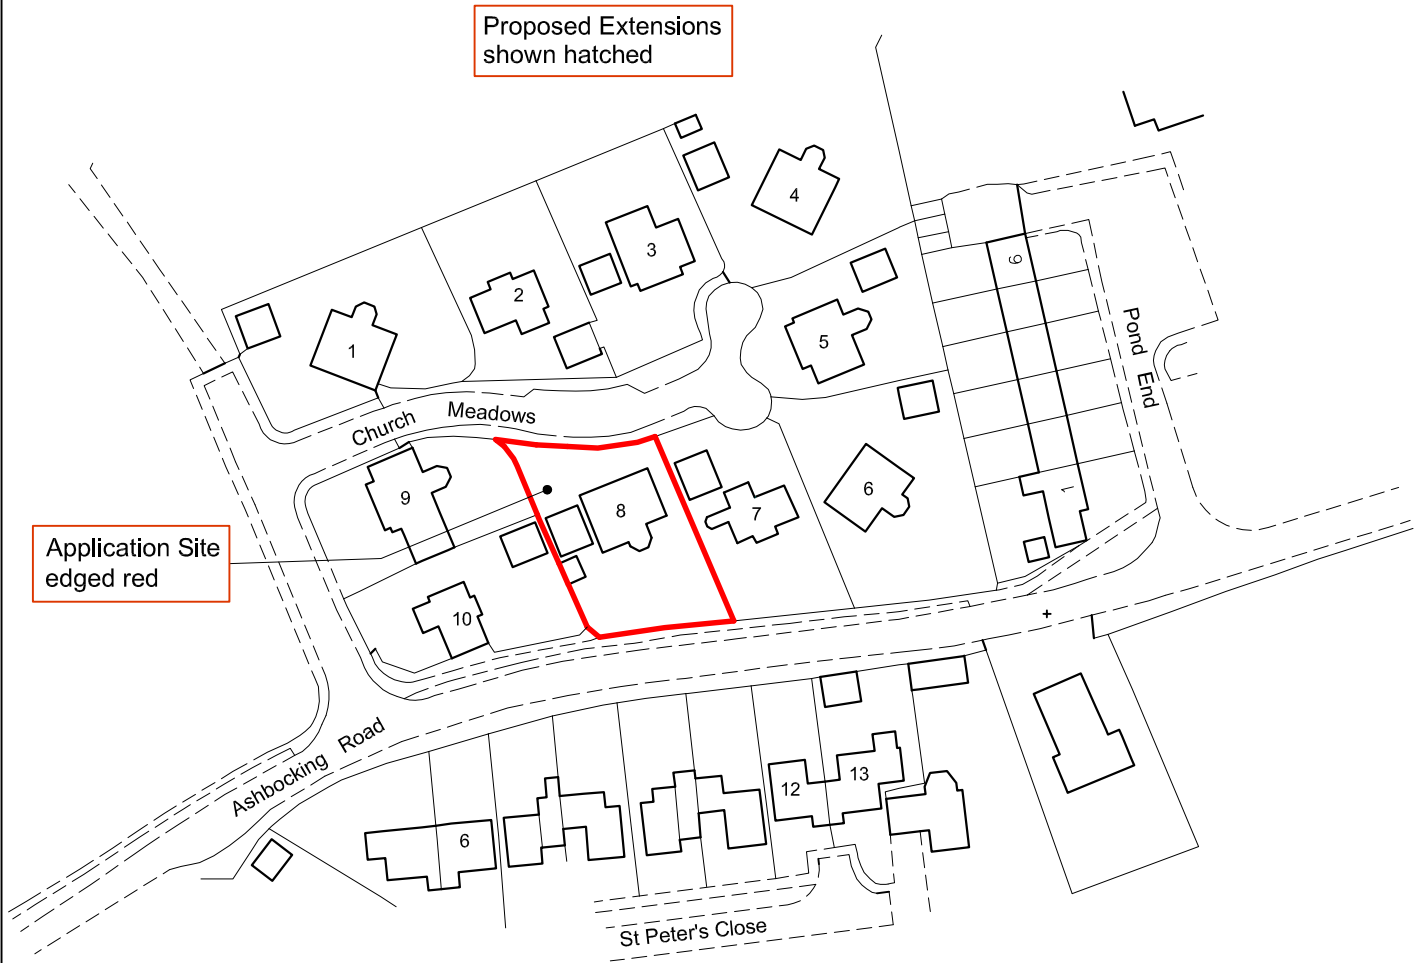

Ordnance Survey (c) Crown Copyright 2021. All rights reserved. Licence number 100022432

<p>John Whitehead PLANNING & DESIGN CONSULTANT 4, Westergreen Meadow, Braintree, Essex CM7 1JN Tel/Fax: 01376 551630 E mail: JOHN.WHITEHEAD@JCWDESIGN.CO.UK</p>	<p>CLIENT Mr & Mrs T Hodges</p>	<p>PROJECT Extensions at 8 Church Meadows Henley IP6 0RP</p>	<p>DRWG. TITLE Location Plan</p>
<p>DATE 22nd June 2021</p>	<p>SCALE 1:1250 at A4</p>	<p>DRWG. NO. 46256/LP/1</p>	