


OVERHEAD VIEW

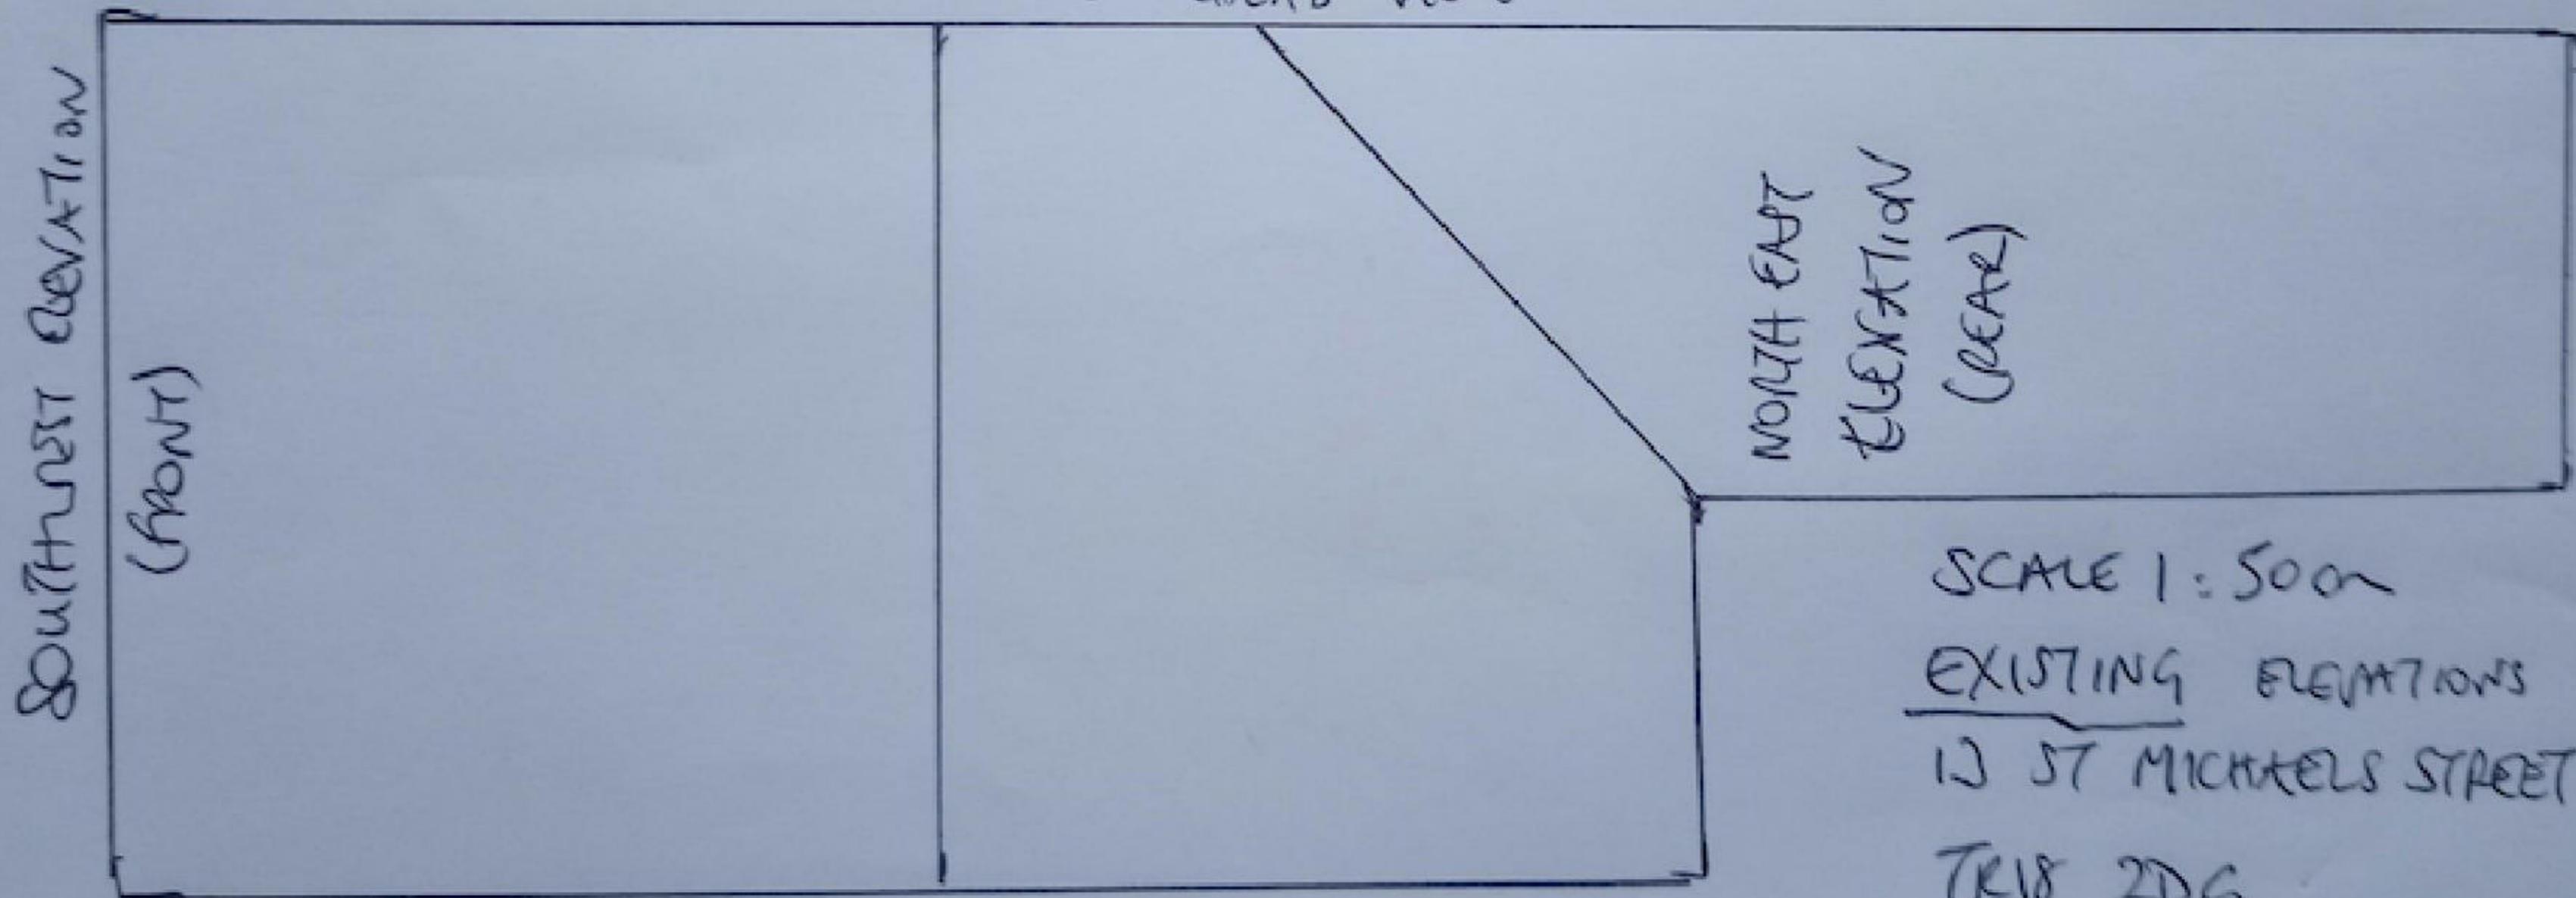

SCALE 1:500m  
EXISTING ELEVATIONS  
13 ST MICHAELS STREET  
TRIS 2DG