
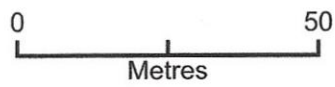


LOCATION PLAN

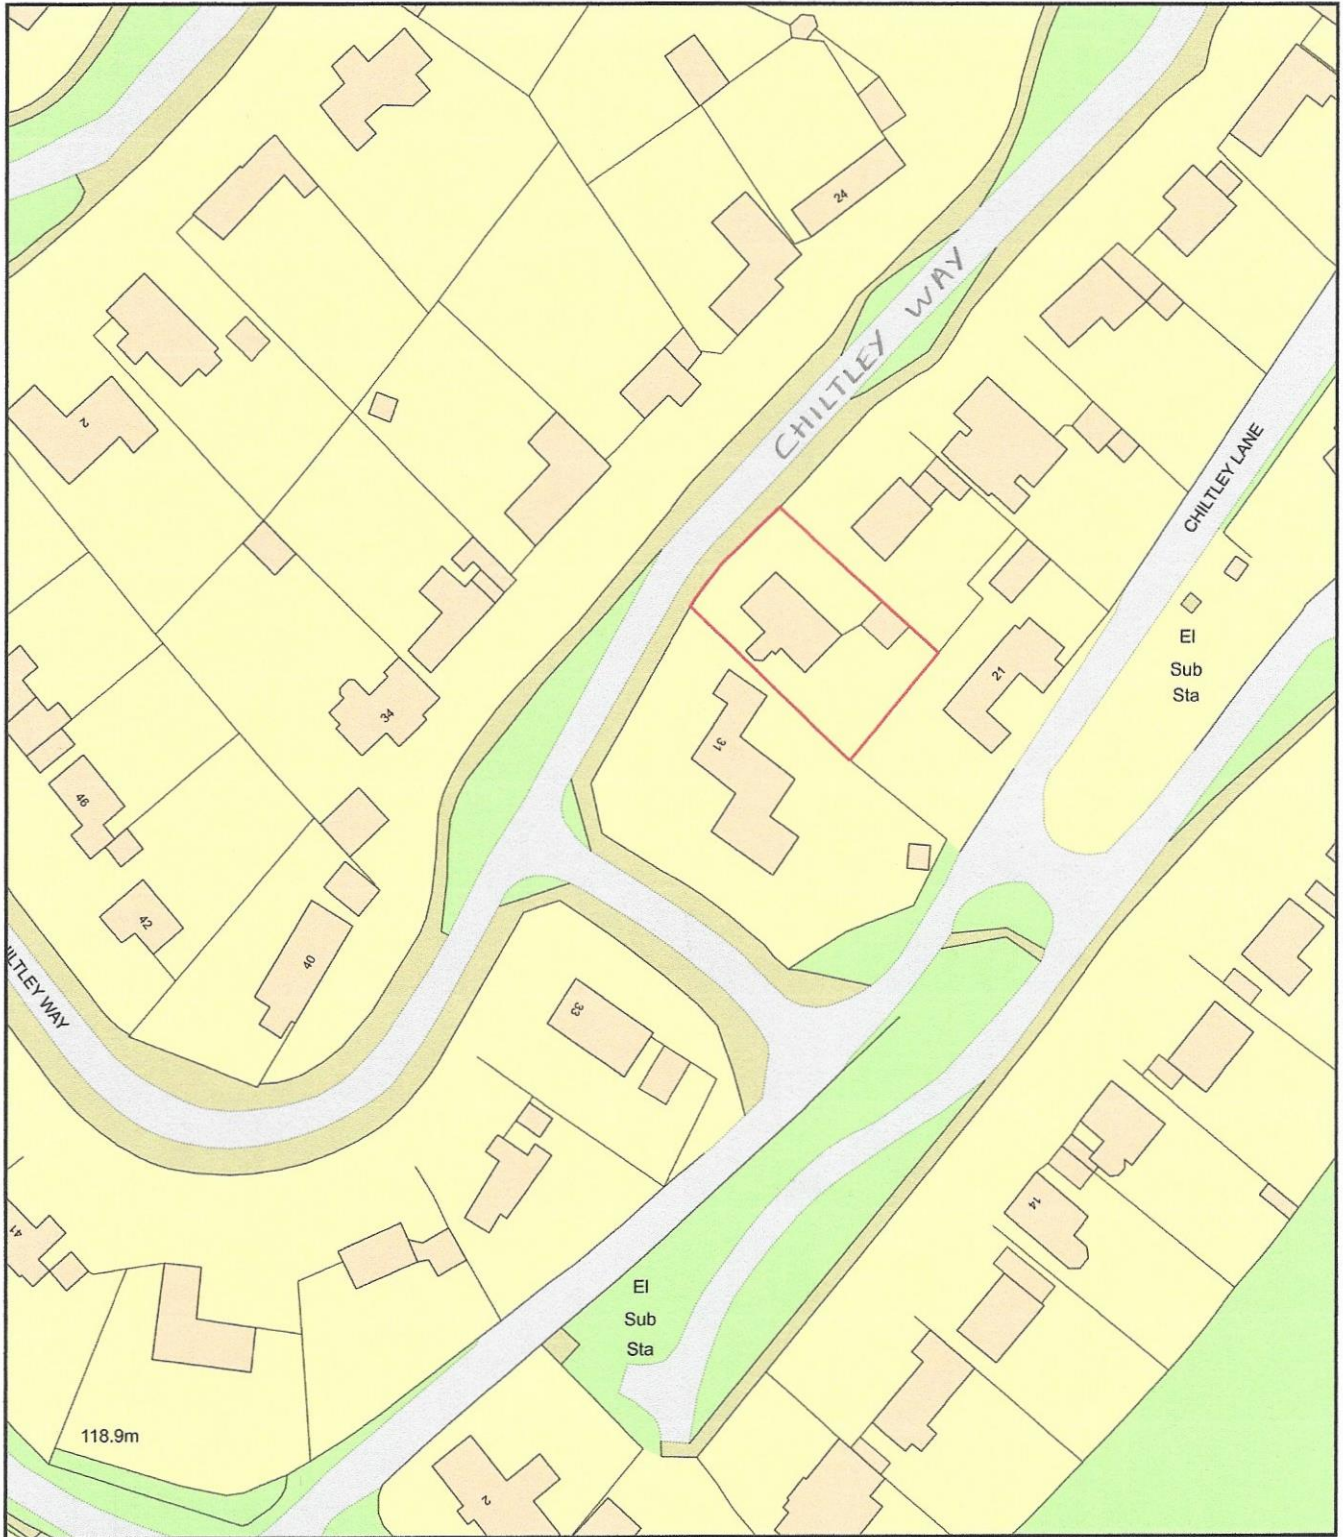

Plan Produced for: Woodhill Design & Build

Date Produced: 16 Feb 2021

Plan Reference Number: TQRQM21047095500953

Scale: 1:1250 @ A4