

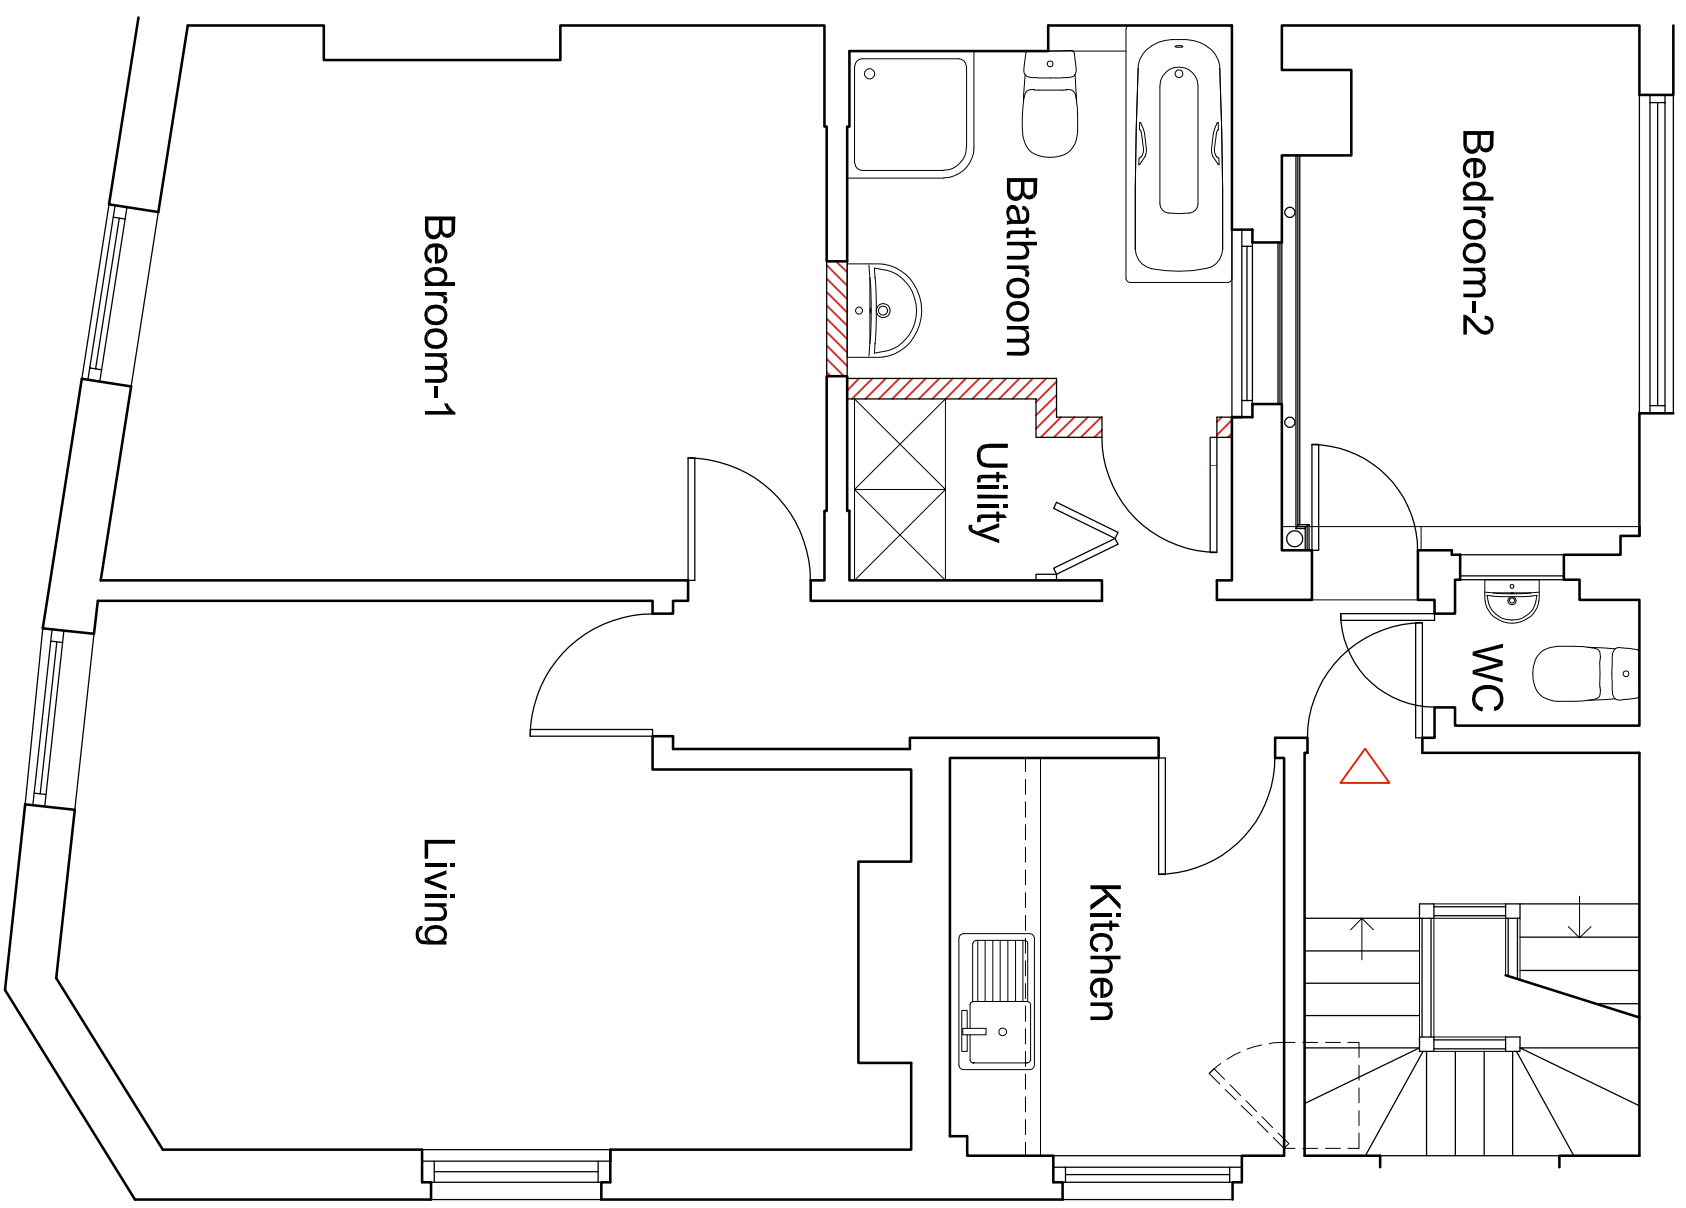


FIRST FLOOR AS EXISTING

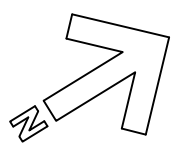

FIRST FLOOR AS PROPOSED

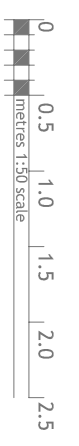

Rev. A - 28.06.2021	Scale: 1:100 @ A3 Landscape Date: 25.06.2021 Drawn: AU	Job: First Floor, 116 High Street Edgware HA8 7EL	Drawing No. 05/1085/PRELIM/102_A.
FARROW SILVERTON CHARTERED ARCHITECTS & DESIGN CONSULTANTS			
			6 HALE LANE MILL HILL LONDON NW7 3NX tel: 020 8906 8502 fax: 020 8906 8503 e-mail: office@farsil.com