
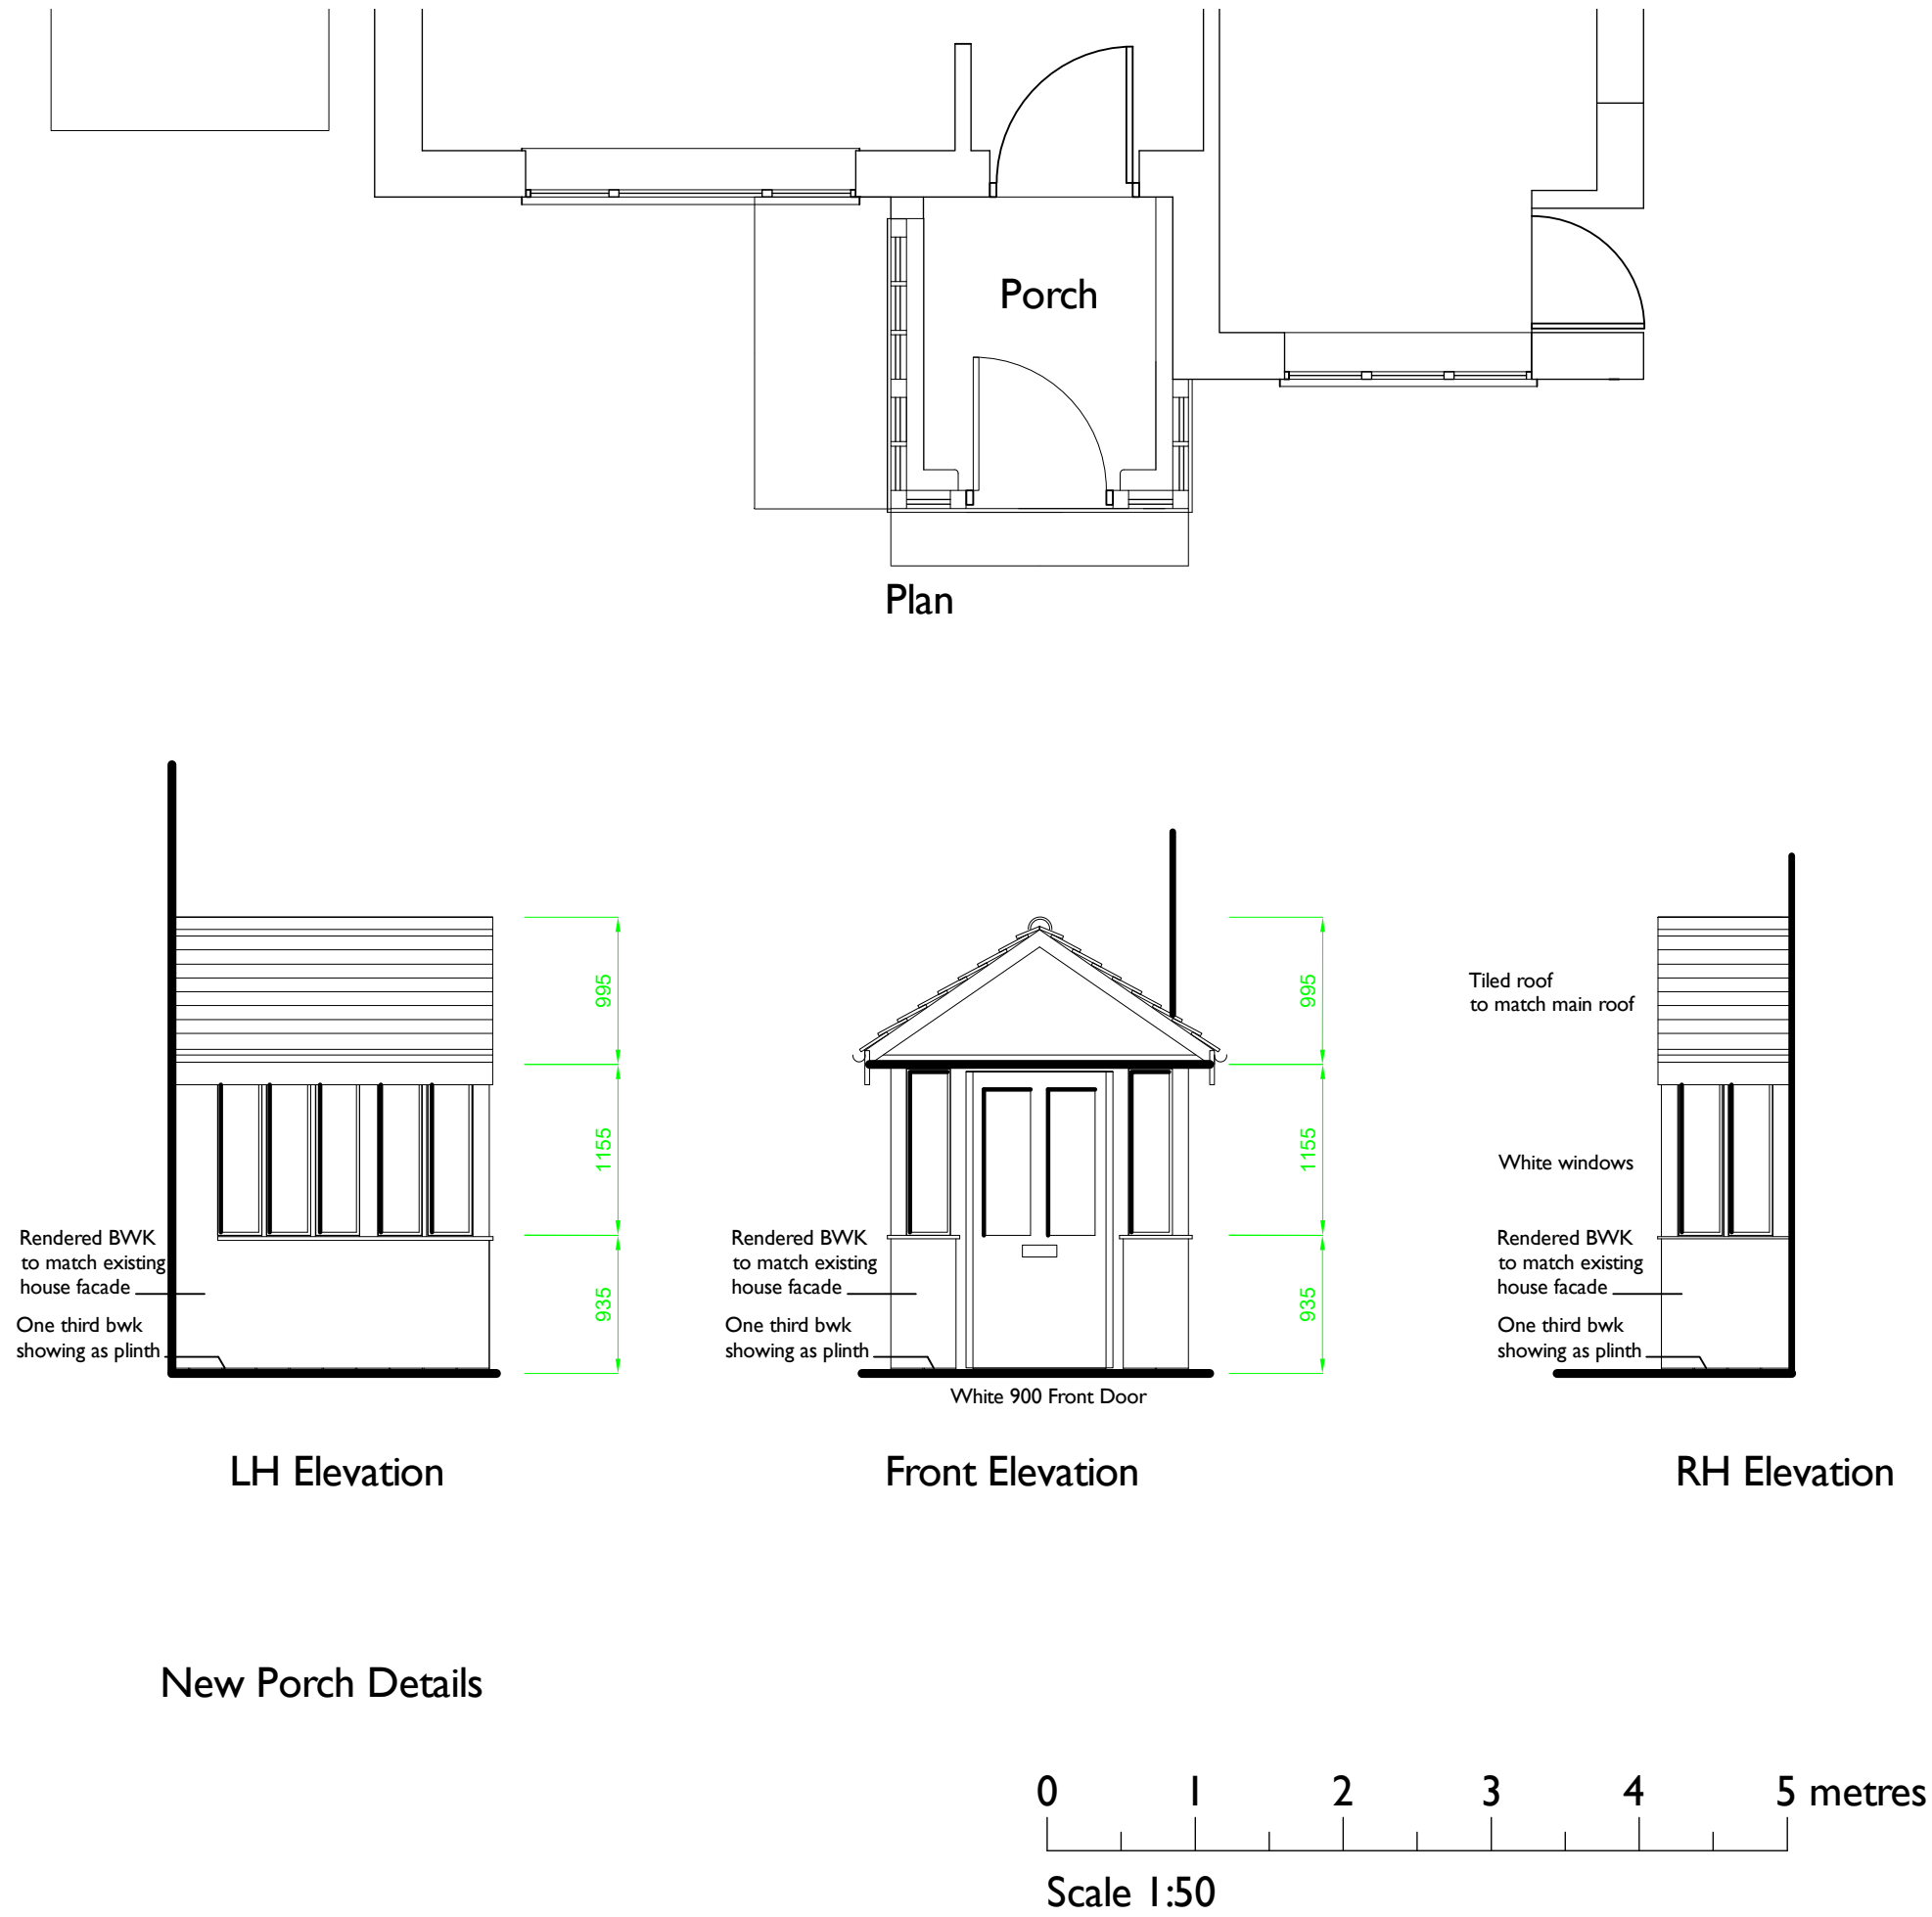


All dimensions are approximate to be used as a guide and should be checked on site

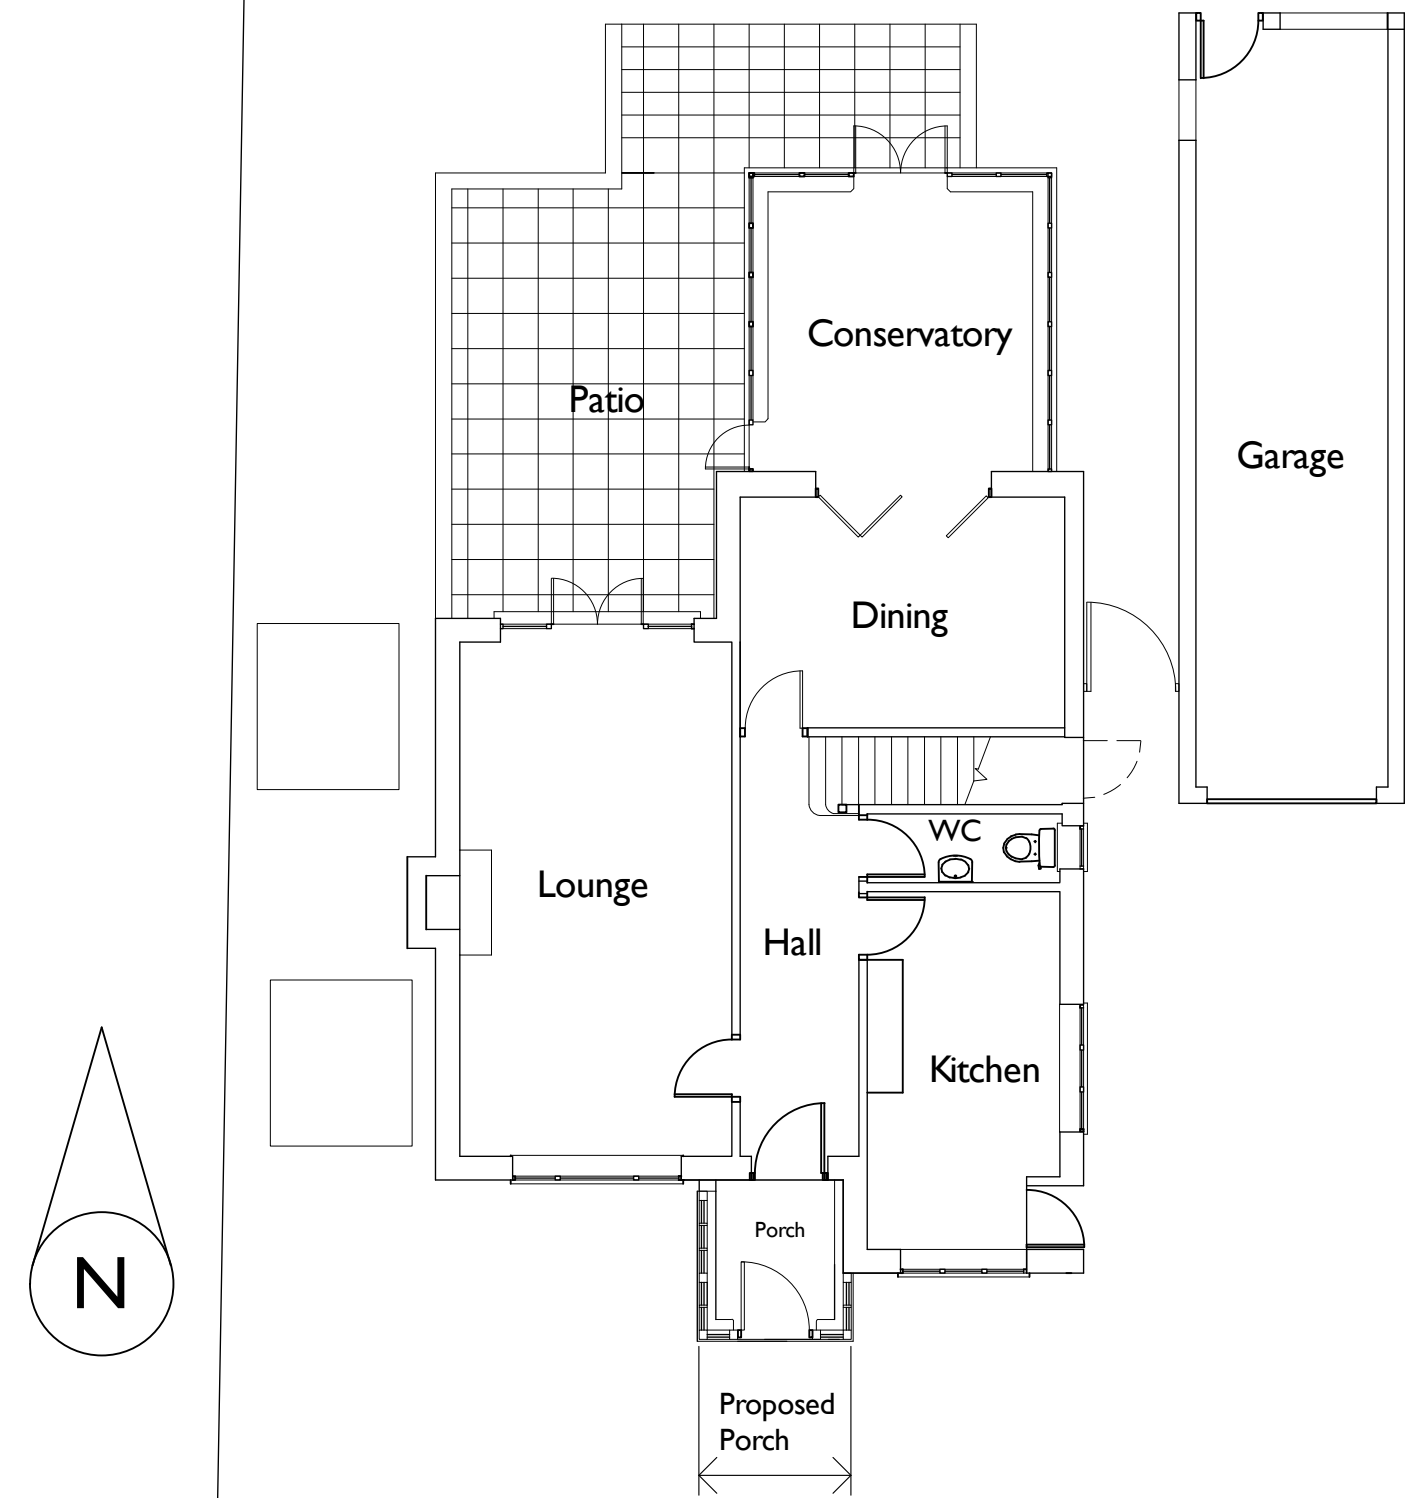

Status		
10 Festival Avenue New Barn Kent DA3 7HR		
Title Proposed Ground Floor with New Porch		
Scale	1:100, 1:50 @A2	Drawn AW
Date	June 2021	Checked
Dwg. no.	AW/10FEST/005	Rev.