



58 PETTY FRANCE

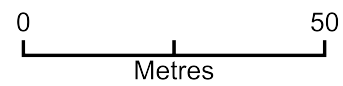

Please note
 © This drawing and any design hereon is the copyright of MacLean Architecture + Design Ltd. and must not be reproduced without their written consent. All drawings remain the intellectual property of MacLean Architecture and Design Ltd. Do not scale from this drawing. Use only figured dimensions. All dimensions to be checked on site. Any errors, discrepancies or omissions must be reported to the contract administrator.

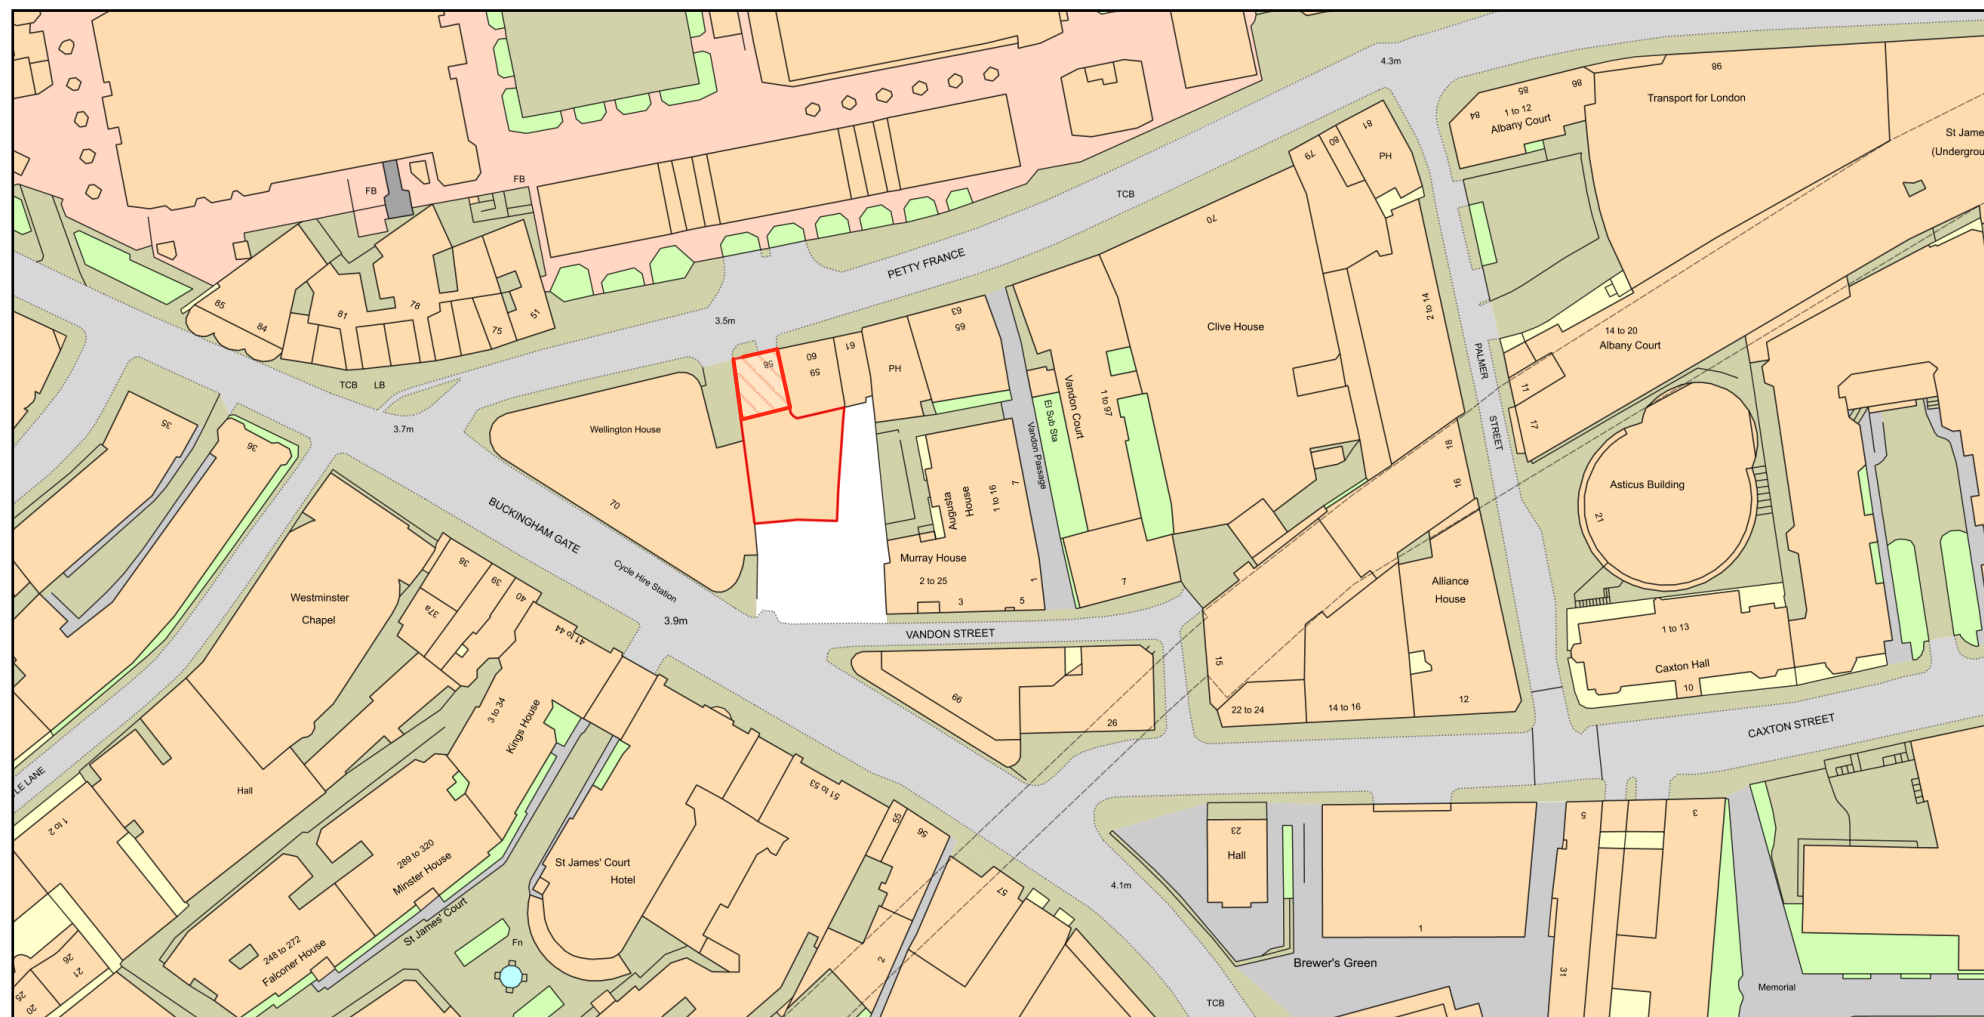

rev C	description	date	2021.06.25
client name	Mikael Shirazi	project no.	2005
project title	Flat 3, 58 Petty France	dwg no.	L/1/100
sheet title	Site Location Plan	scale	1:1250@A3
project status	CONCEPT	drawn by	LM
M/AD Ltd Studio 1, 56a Orsman Road, N1 5QJ laurie@MADLtd.org +44 (0) 7792 014 659			