


NORTH

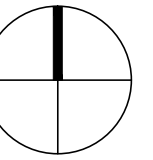


FARM BUILDING AND YARD IN USE

KEY

-  - EXISTING TREES
-  - EXISTING HEDGES
-  - TREES TO BE REMOVED
-  - PROPOSED PLANTING
-  - BIN STORAGE
-  - BLOCK PAVING
-  - PAVING SLABS
-  - EXISTING DWELLING, GARAGE AND SHED TO BE DEMOLISHED

TURNINGTREE ROAD

FIELD

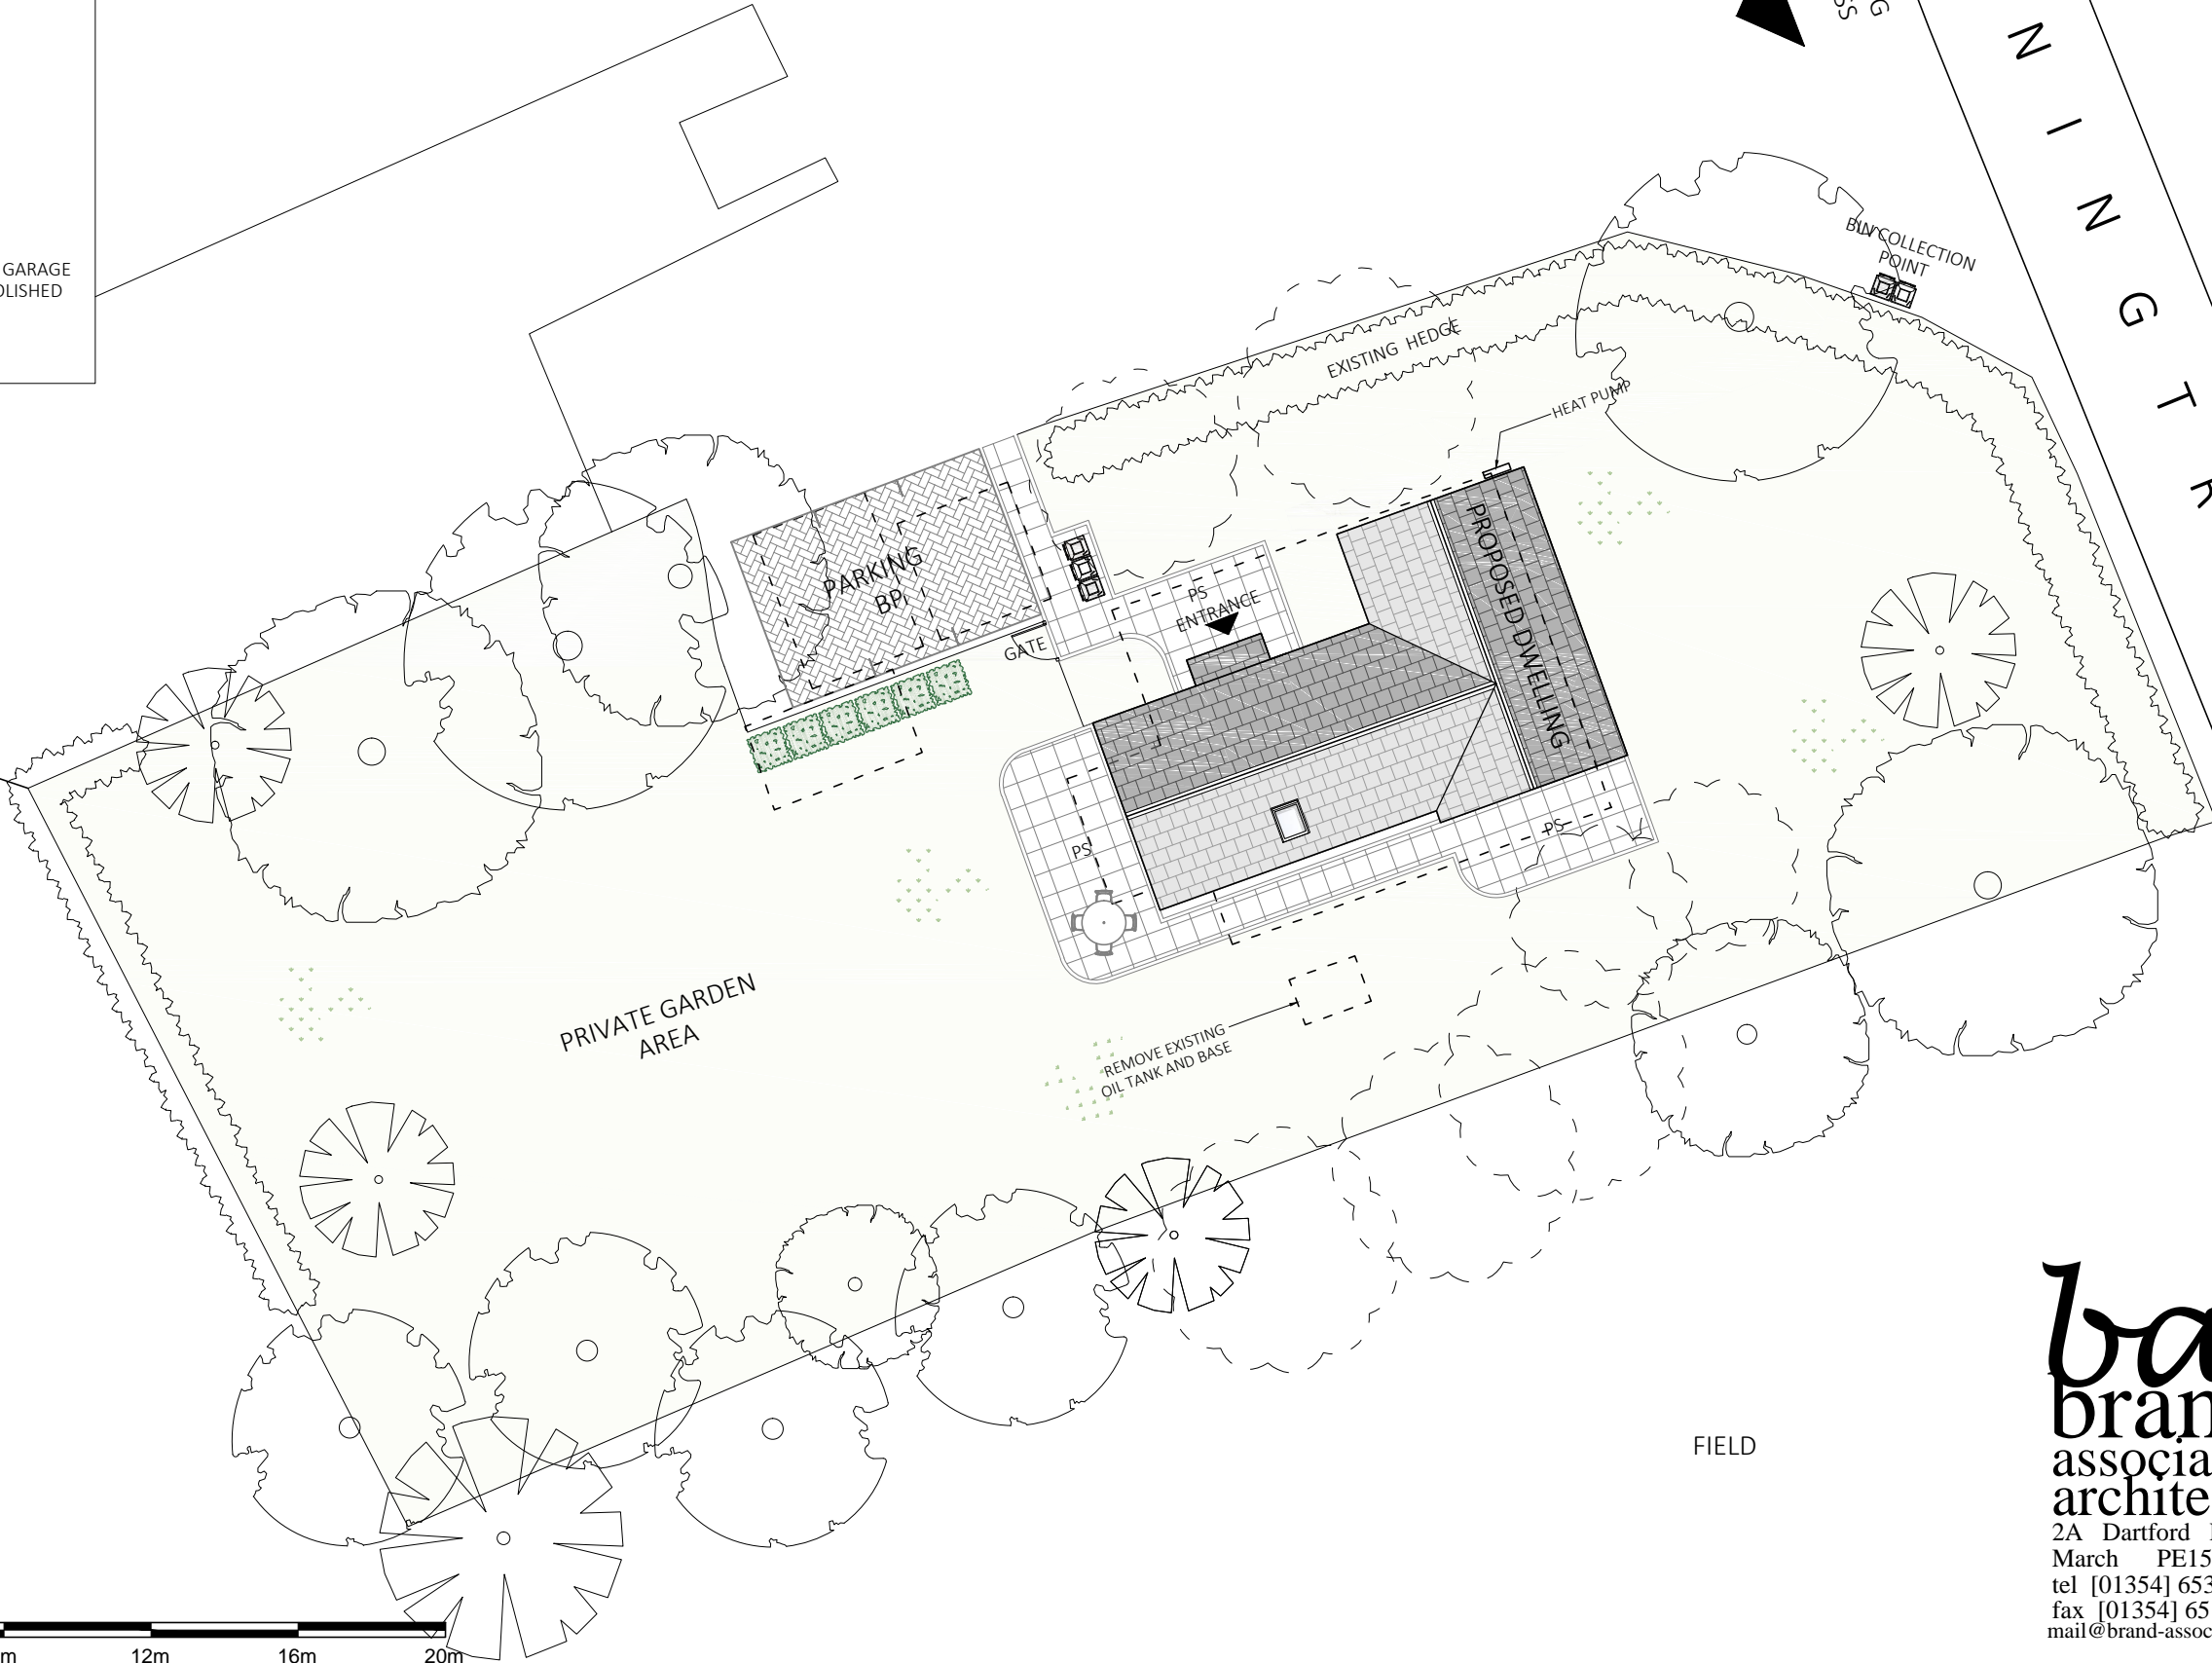

- REVISIONS
- A - 10.08.18 - ALTERATIONS TO DORMERS AND FRONT HEDGE
 - B - 20.05.18 - DORMERS REMOVED
 - C - 15.07.19 - MINOR ALTERATIONS

ba
brand
associates
architects

2A Dartford Road
March PE15 8AB
tel [01354] 653 818
fax [01354] 651 951
mail@brand-associates.net

REPLACEMENT DWELLING
76 TURNINGTREE ROAD
WHITTLESEY
PE7 2HB

MR. G. BURTON

PROPOSED SITE PLAN

1:200 : AHS : MAY 2018

BAN.18.1: 1 : C

1:200



FIELD

FIELD