
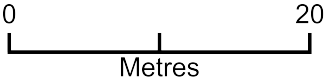


Mount Lodge block plan

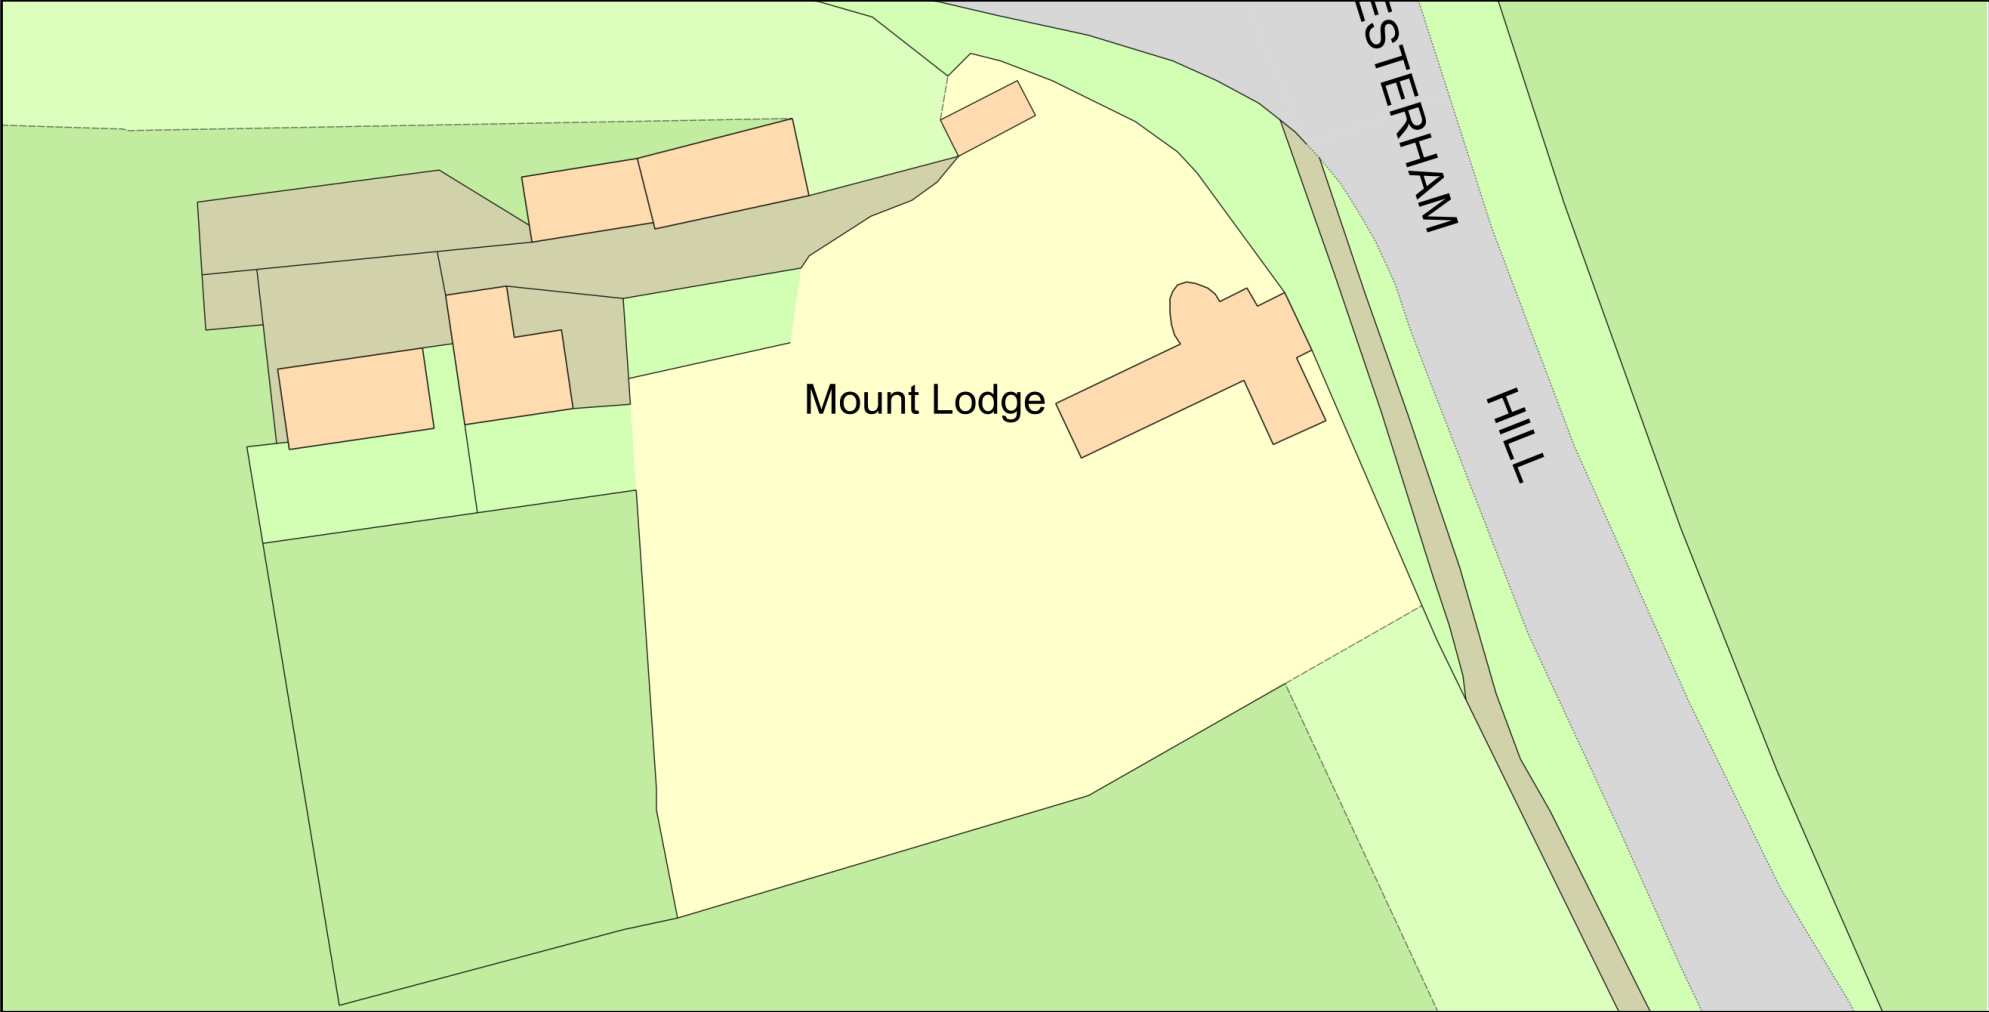

Plan Produced for: **Sevenoaks Planning**
Date Produced: 11 May 2021
Plan Reference Number: TQRQM21131151936353
Scale: 1:500 @ A4

© Crown copyright and database rights 2021 OS 100042766