


PROPOSED ALTERATIONS & EXTENSION TO N° 22 GRAHAM STREET, MONTROSE  
FOR MR & MRS ESPLIN SCALE 1/50 DATE JAN. 2021

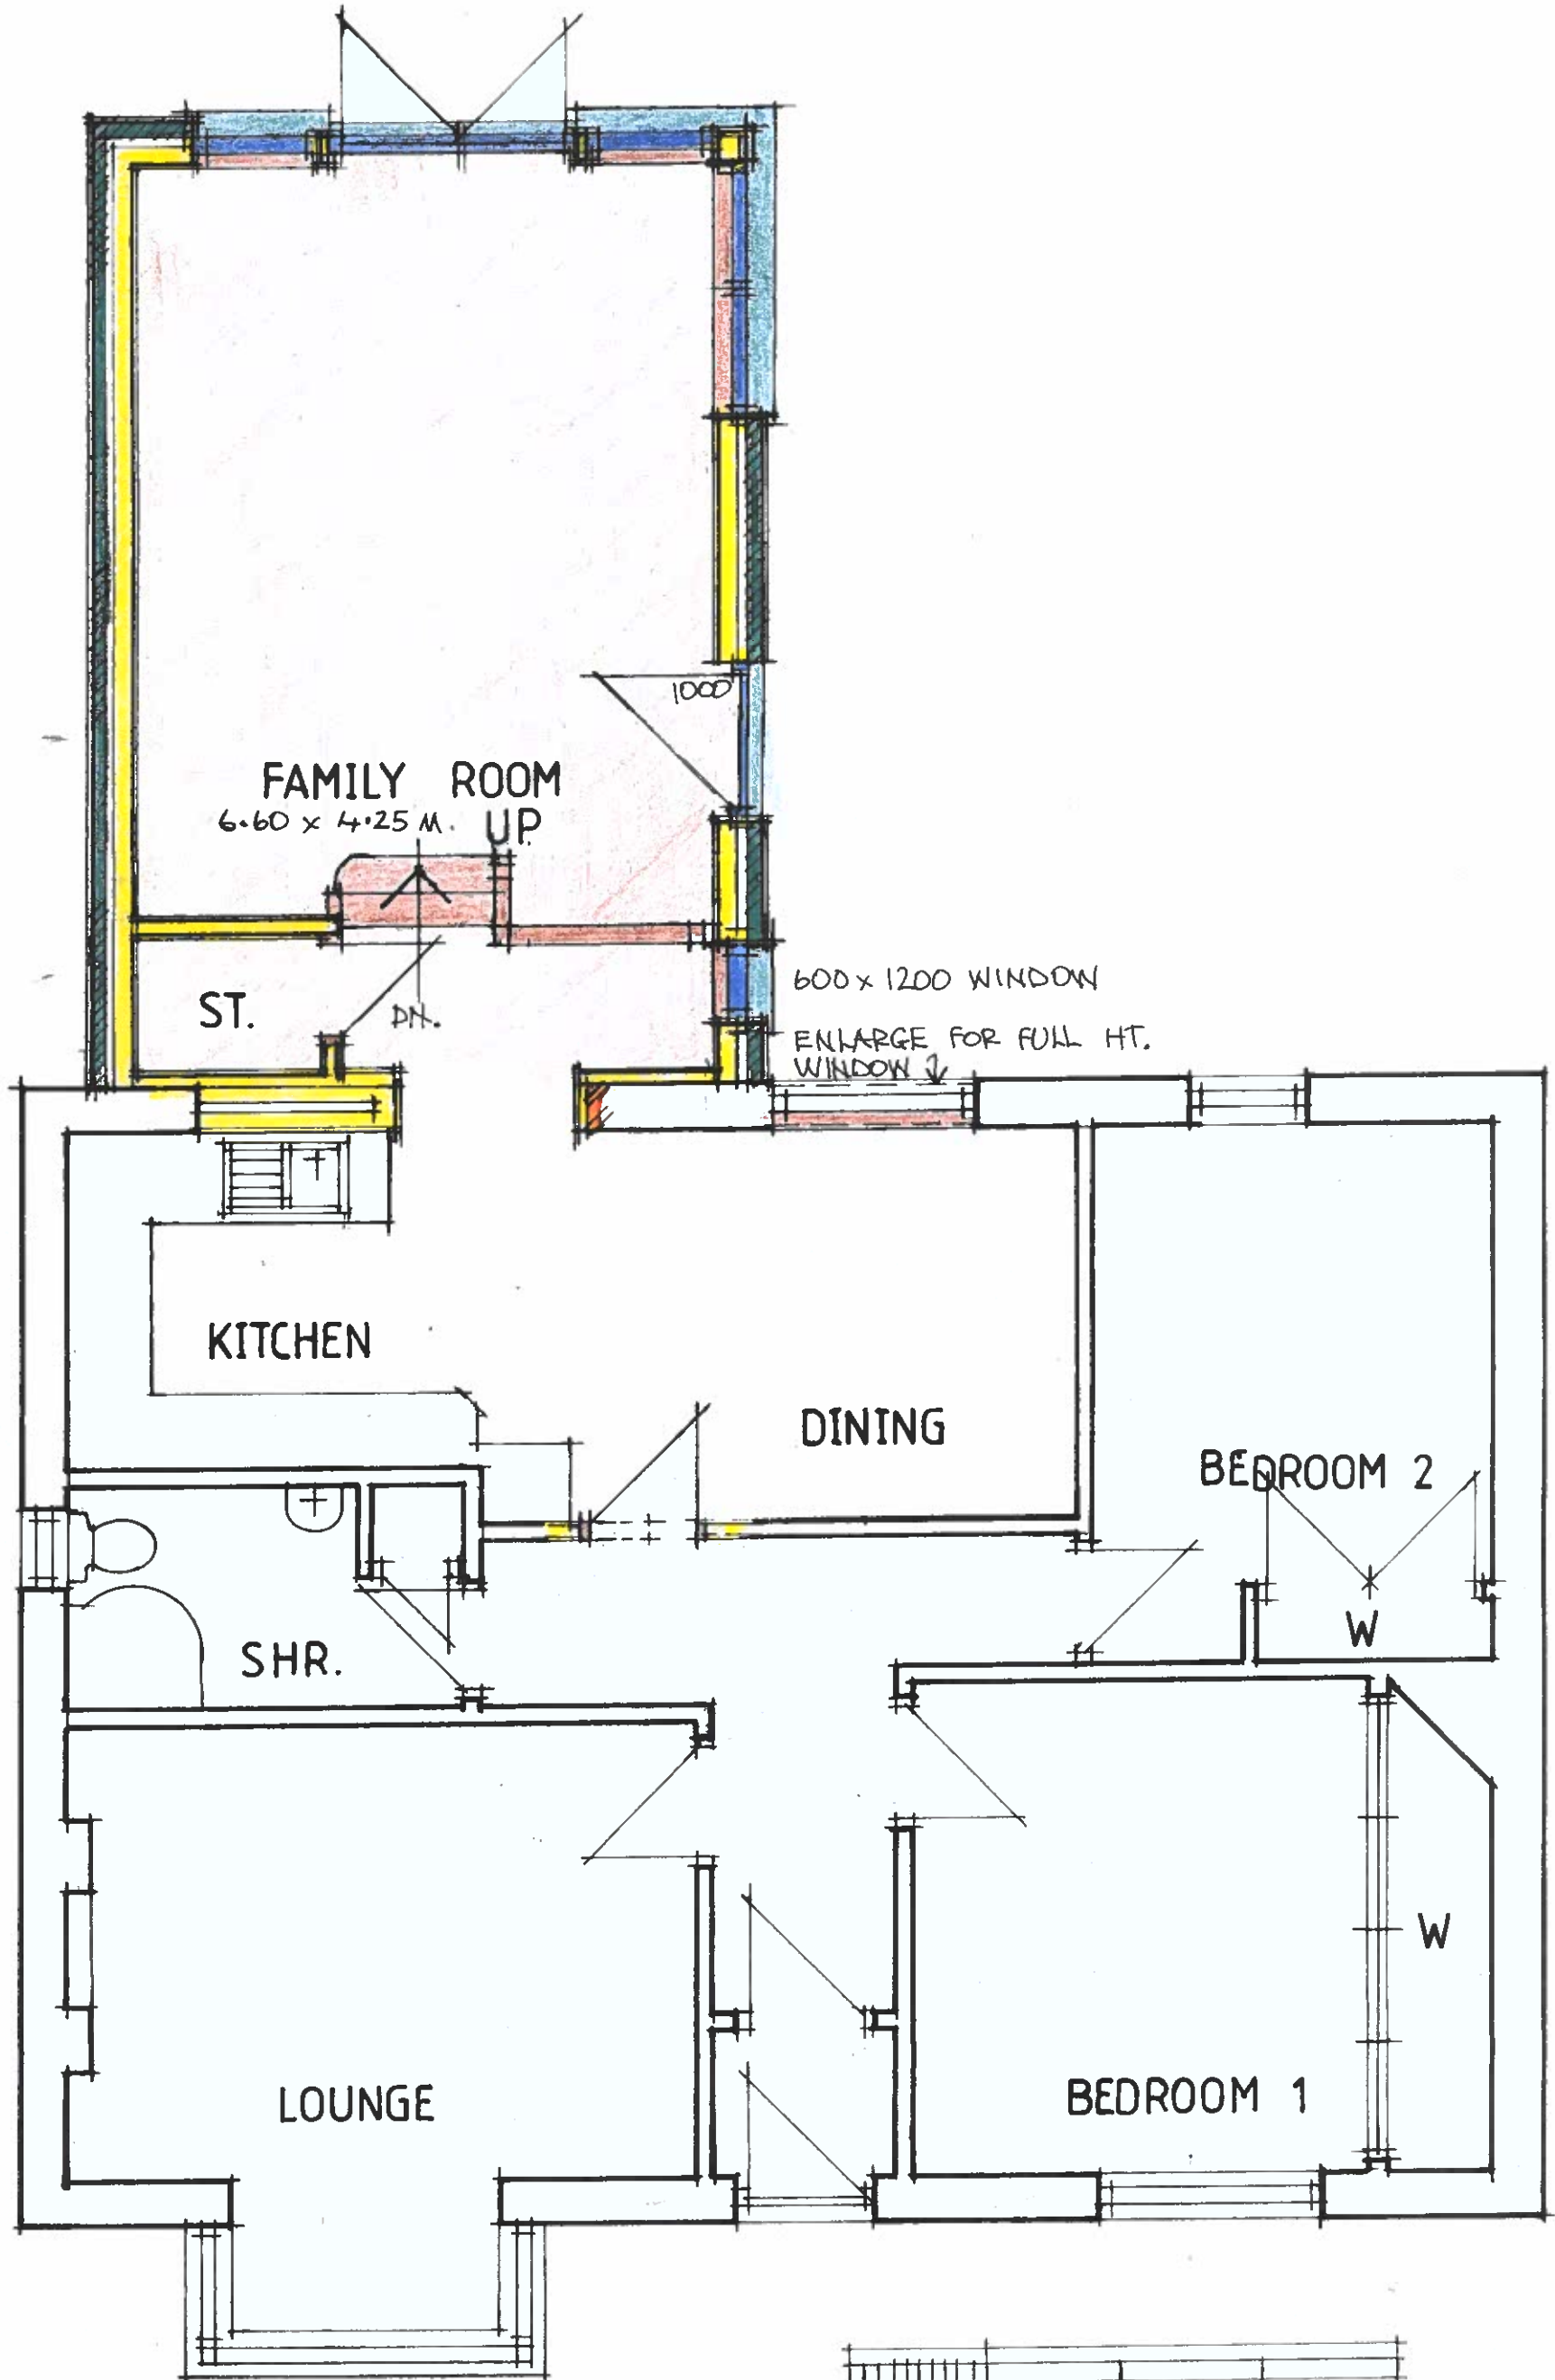

FLOOR PLAN

SCALE 1/50 0 1 2 3 METRES