



PROPOSED ALTERATIONS & EXTENSION TO N° 22 GRAHAM STREET, MONTROSE FOR  
MR & MRS ESPLIN SCALE 1/50 DATE APRIL 2021

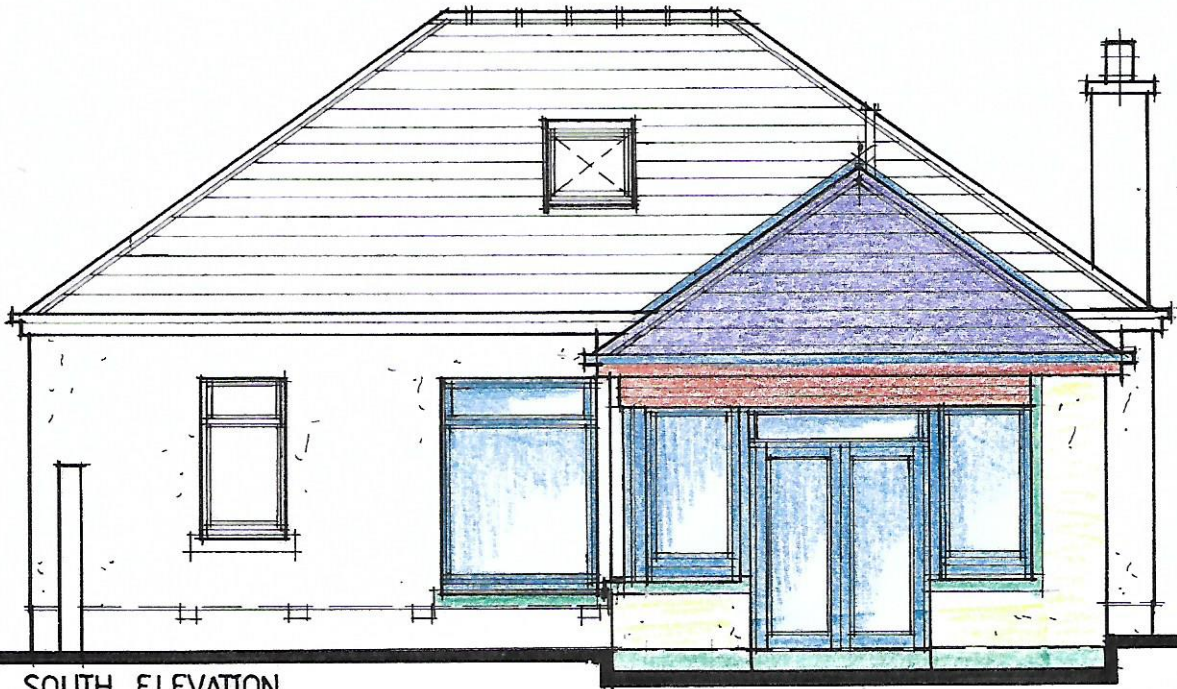

SOUTH ELEVATION

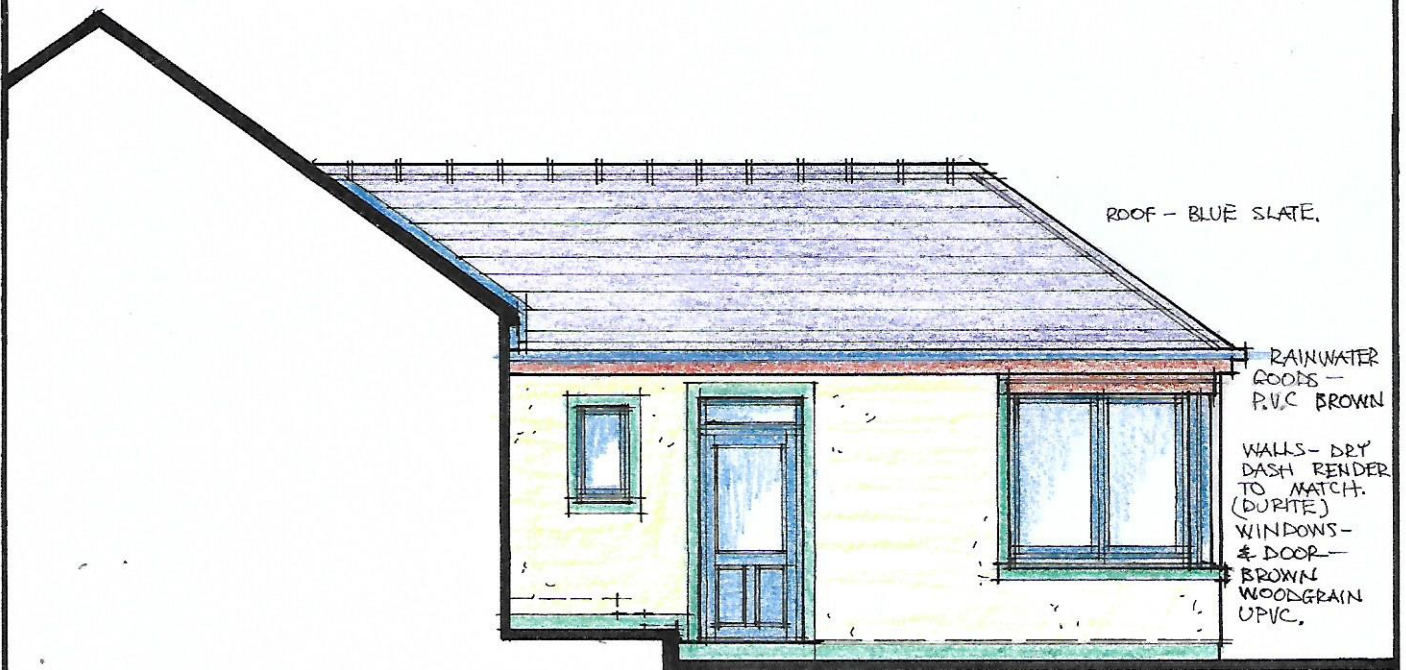

WEST ELEVATION

