
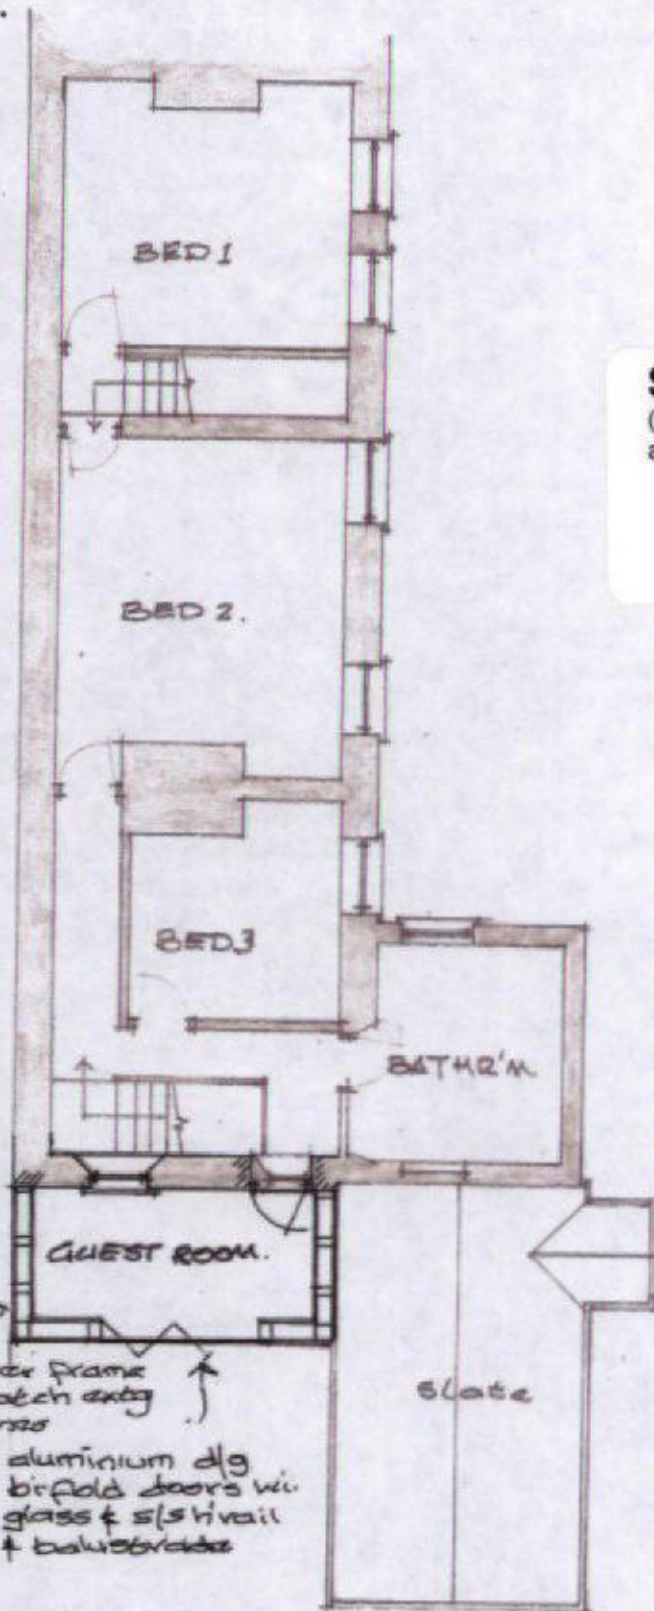


28 JUN 2021

**SCALES**  
(all scale bars are in metres)

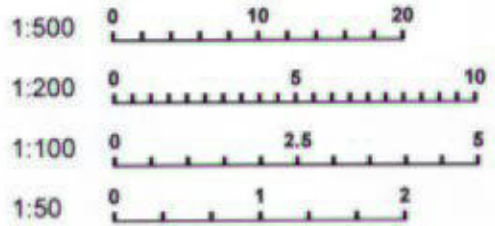

Date	Revisions
------	-----------

*this drawing and the building works depicted are the copyright of the surveyor and may not be reproduced except by written permission*

*the contractor is to check and verify all building and site dimensions, levels, and sewer invert levels at connection point before work starts*

*this drawing must be read with and checked against any structural or specialist drawings provided*

**GEOFF PEGGS**  
AssocRICS  
Building Surveyor

38 Callington Road  
Saltash  
Cornwall  
PL12 6DY

Tel 01752 847706

Client

J & K Turner

Job Title

Sunnyside  
Breton Terrace  
Tideford  
PL12 5HS

Drawing Title

First Floor - proposed

Scale

1:100 @ A4

Date

May 2021

Drawn by

GP

Drawing No

21/13/8

Rev