


- Proposed Demolition
- Existing Structure

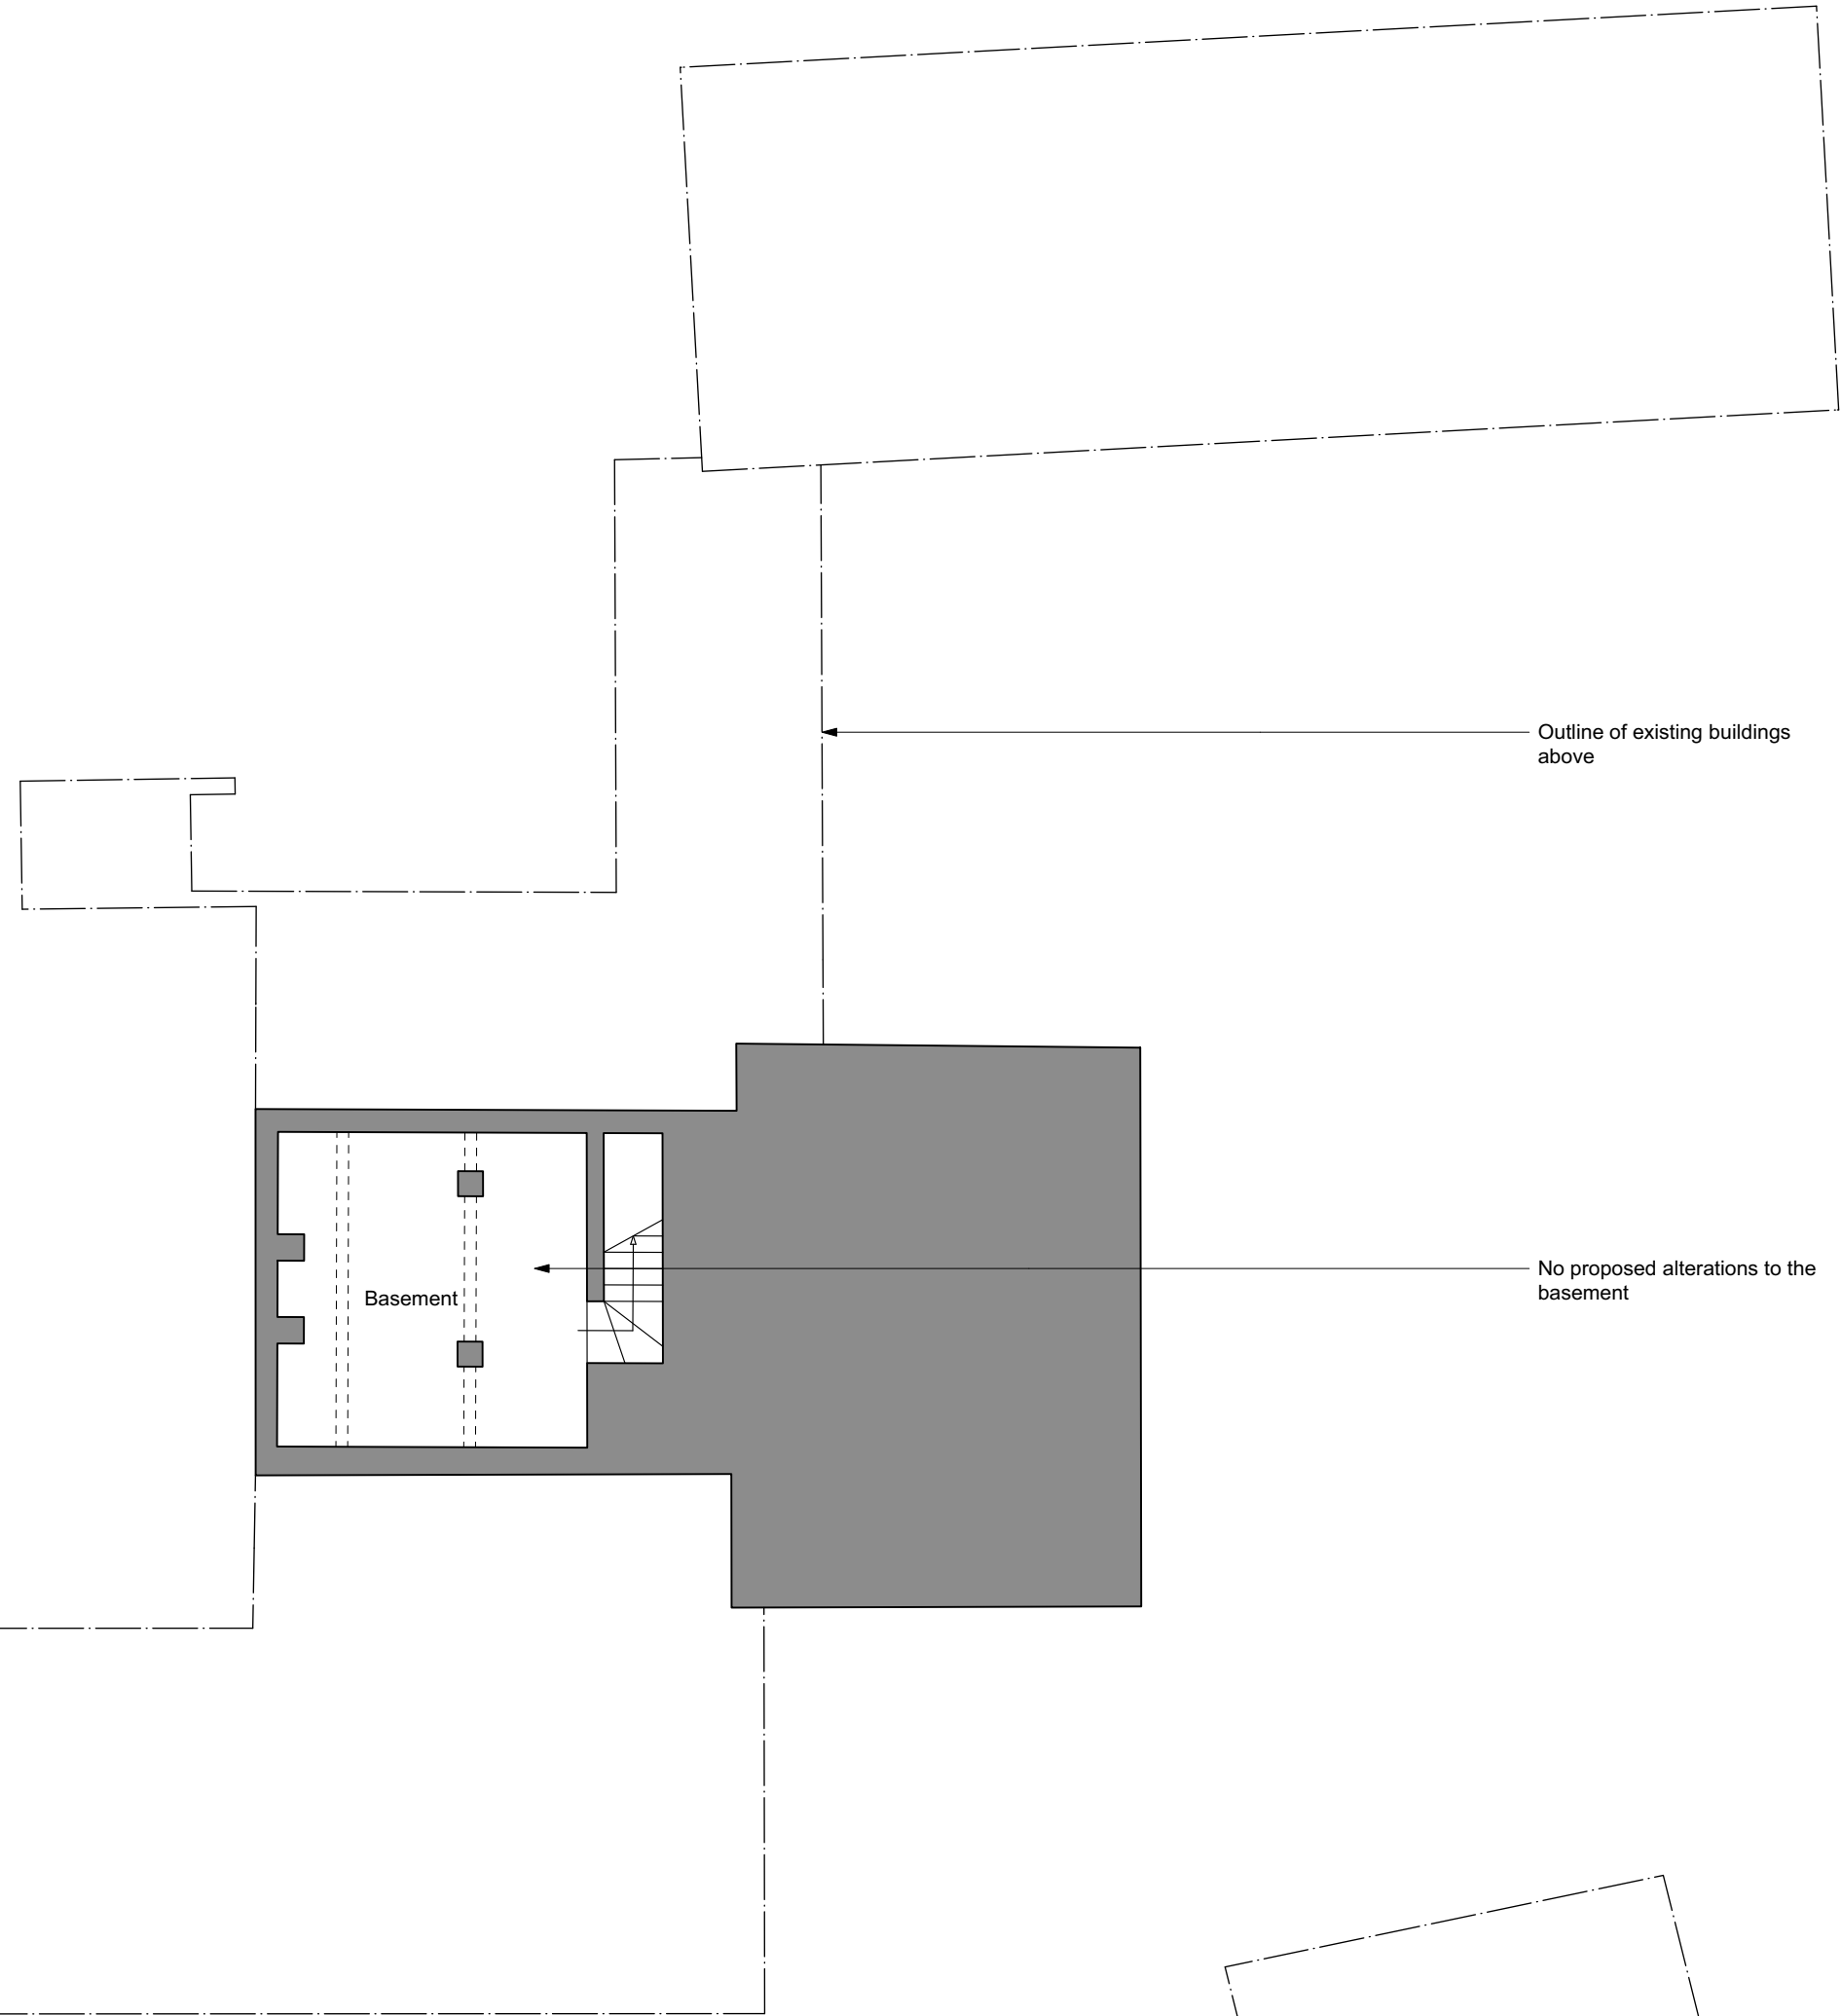

Notes:
 New sanitaryware throughout
 New electrical wiring throughout
 New windows throughout. All new windows in listed farmhouse to be with new painted hardwood casements to detail. Side hung lower casements and top hung fanlights, with Slimlite double glazed units.

PLANNING			
Description	Date	No.	Revision

project orange
 1st Floor, Cosmopolitan House
 10A Christina Street, London EC2A 4PA
 T: +44 (0)20 7739 3035 F: +44 (0)20 7739 0103
 www.projectorange.com

Proj No: **P003**

Project: **OLD APPLECROFT FARM
 GREAT HENNY, SUDBURY**

**BASEMENT PLAN
 EXISTING**

Job No.	Disc.	Date	Scale
2101	BC	25.06.21	1:100 @ A3 1:50 @ A1

THE COPYRIGHT DESIGN AND PATENTS ACT 1988 THIS DRAWING IS THE COPYRIGHT OF PROJECT ORANGE LTD AND MUST NOT BE COPIED OR REPRODUCED, IN WHOLE OR PART, BY ANY METHOD WHATSOEVER, WITHOUT THE PRIOR WRITTEN APPROVAL OF PROJECT ORANGE LTD
NOTES
 ALL SETTING OUT MUST BE CHECKED ON SITE
 ALL LEVELS MUST BE CHECKED ON SITE
 ALL DIMENSIONS MUST BE CHECKED ON SITE
 DO NOT SCALE FROM THIS DRAWING
 THIS DRAWING MUST NOT BE USED ON SITE UNLESS ISSUED FOR CONSTRUCTION