




1 Existing South Elevation
1:100 @A3

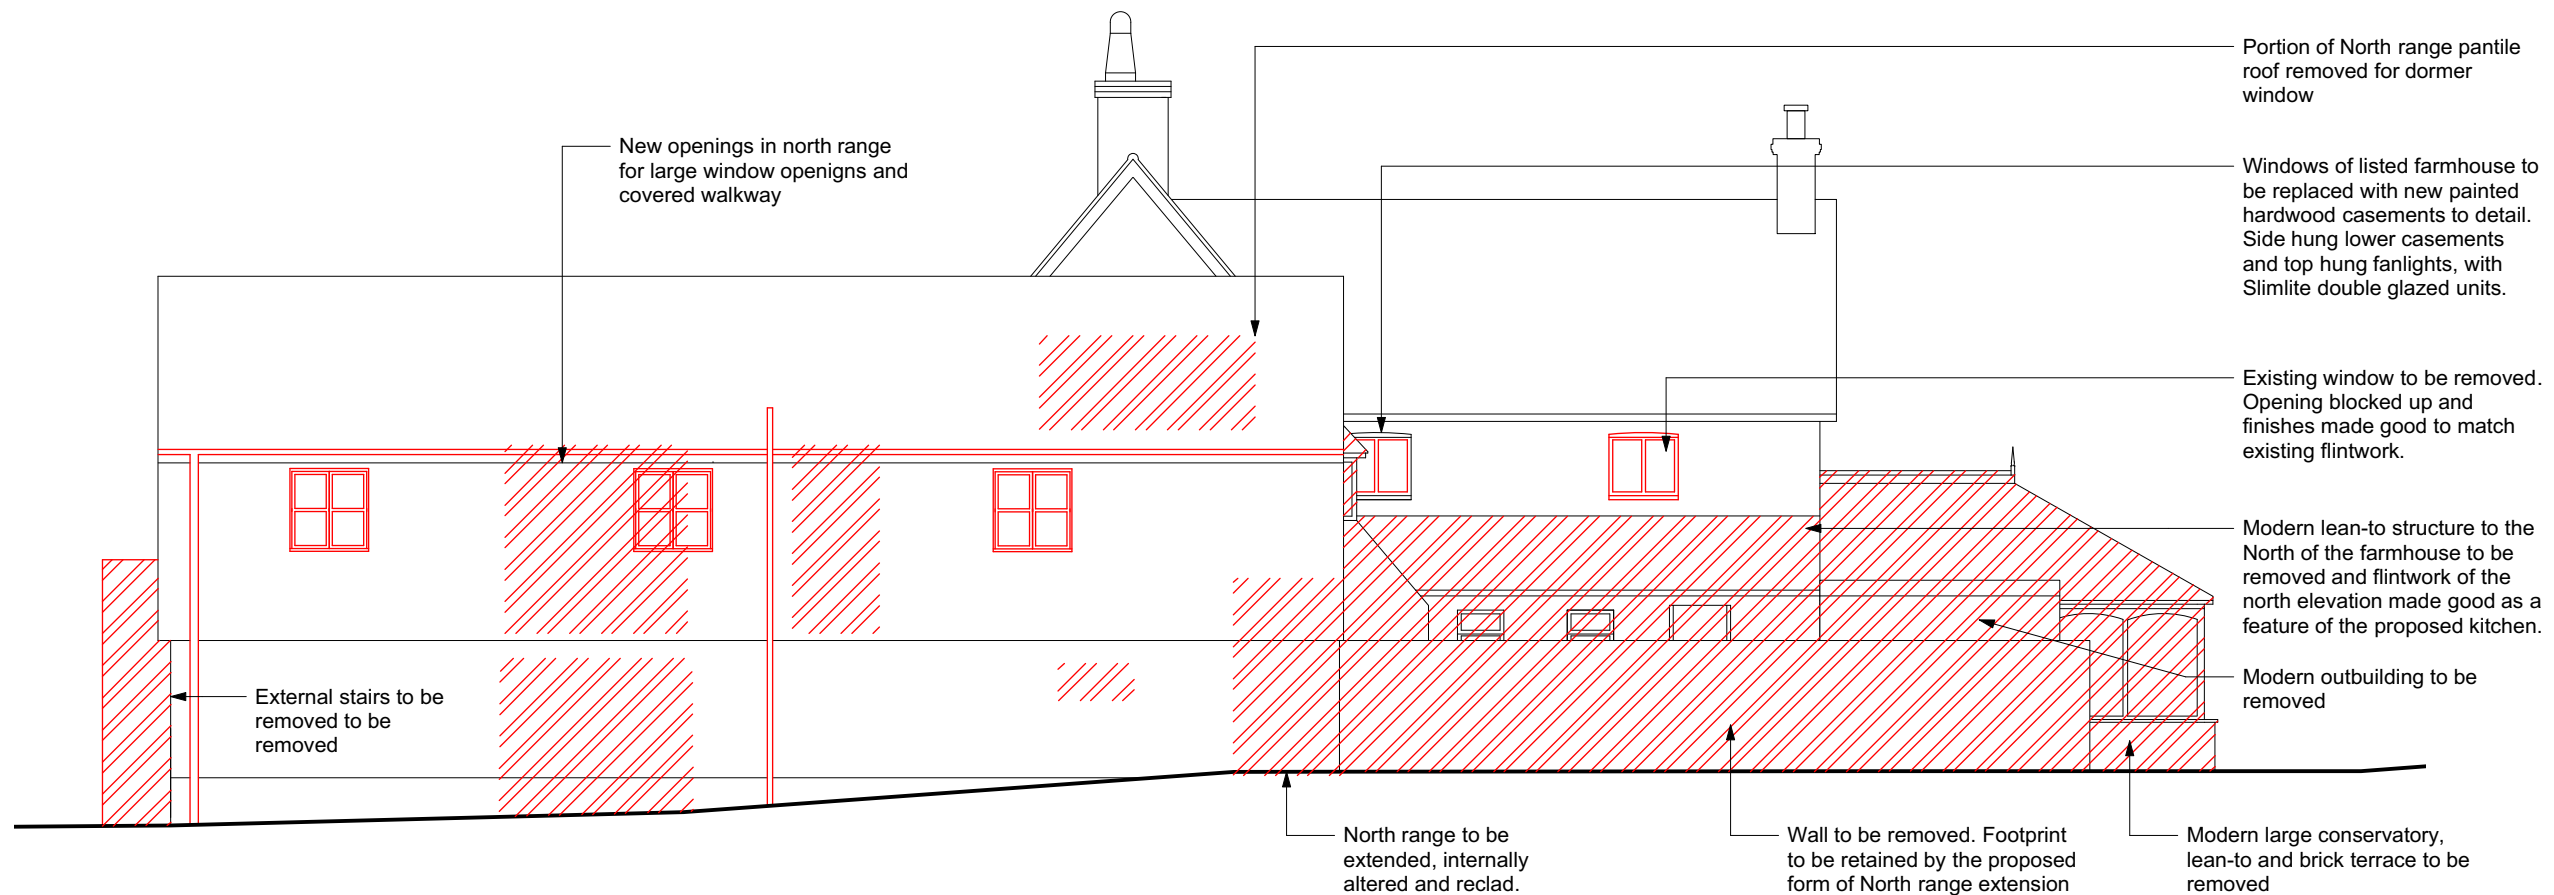

2 Existing North Elevation
1:100 @A3

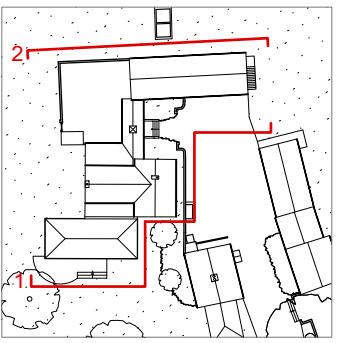

KEY PLAN 1:1000 at A3

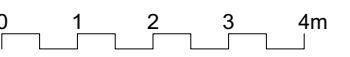

Proposed Demolition

PLANNING				
Application No.	Date	Decision	Comments	Notes

project orange
1st Floor, Cosmopolitan House
10A Christina Street, London, EC2A 4PA
T: +44 (0)20 7739 3035 F: +44 (0)20 7739 0103
www.projectorange.com

Project No. **P010**

Project: **OLD APPLECROFT FARM
GREAT HENNY, SUDBURY**

Job No.	Drawn	Date	Scale
2101	BC	25.06.21	1:100 @ A3 1:50 @ A1

THE COPYRIGHT DESIGN AND PATENTS ACT 1988 THIS DRAWING IS THE COPYRIGHT OF PROJECT ORANGE LTD AND MUST NOT BE COPIED OR REPRODUCED, IN WHOLE OR PART, BY ANY METHOD WHATSOEVER, WITHOUT THE PRIOR WRITTEN APPROVAL OF PROJECT ORANGE LTD.

NOTES

ALL SETTING OUT MUST BE CHECKED ON SITE
ALL LEVELS MUST BE CHECKED ON SITE
ALL DIMENSIONS MUST BE CHECKED ON SITE
DO NOT SCALE FROM THIS DRAWING
THIS DRAWING MUST NOT BE USED ON SITE UNLESS ISSUED FOR CONSTRUCTION