


- Materials Key**
1. Clay peg tiles
 2. Glazed black pantiles
 3. Zinc standing seam roofing
 4. Red Brick
 5. Flint
 6. Gault brick
 7. Limed oak cladding
 8. Limed oak
 9. White painted timber windows/doors
 10. Limed oak framed windows/doors
 11. Zinc rainwater goods
 12. Cast iron rainwater goods
 13. Limed oak barn doors

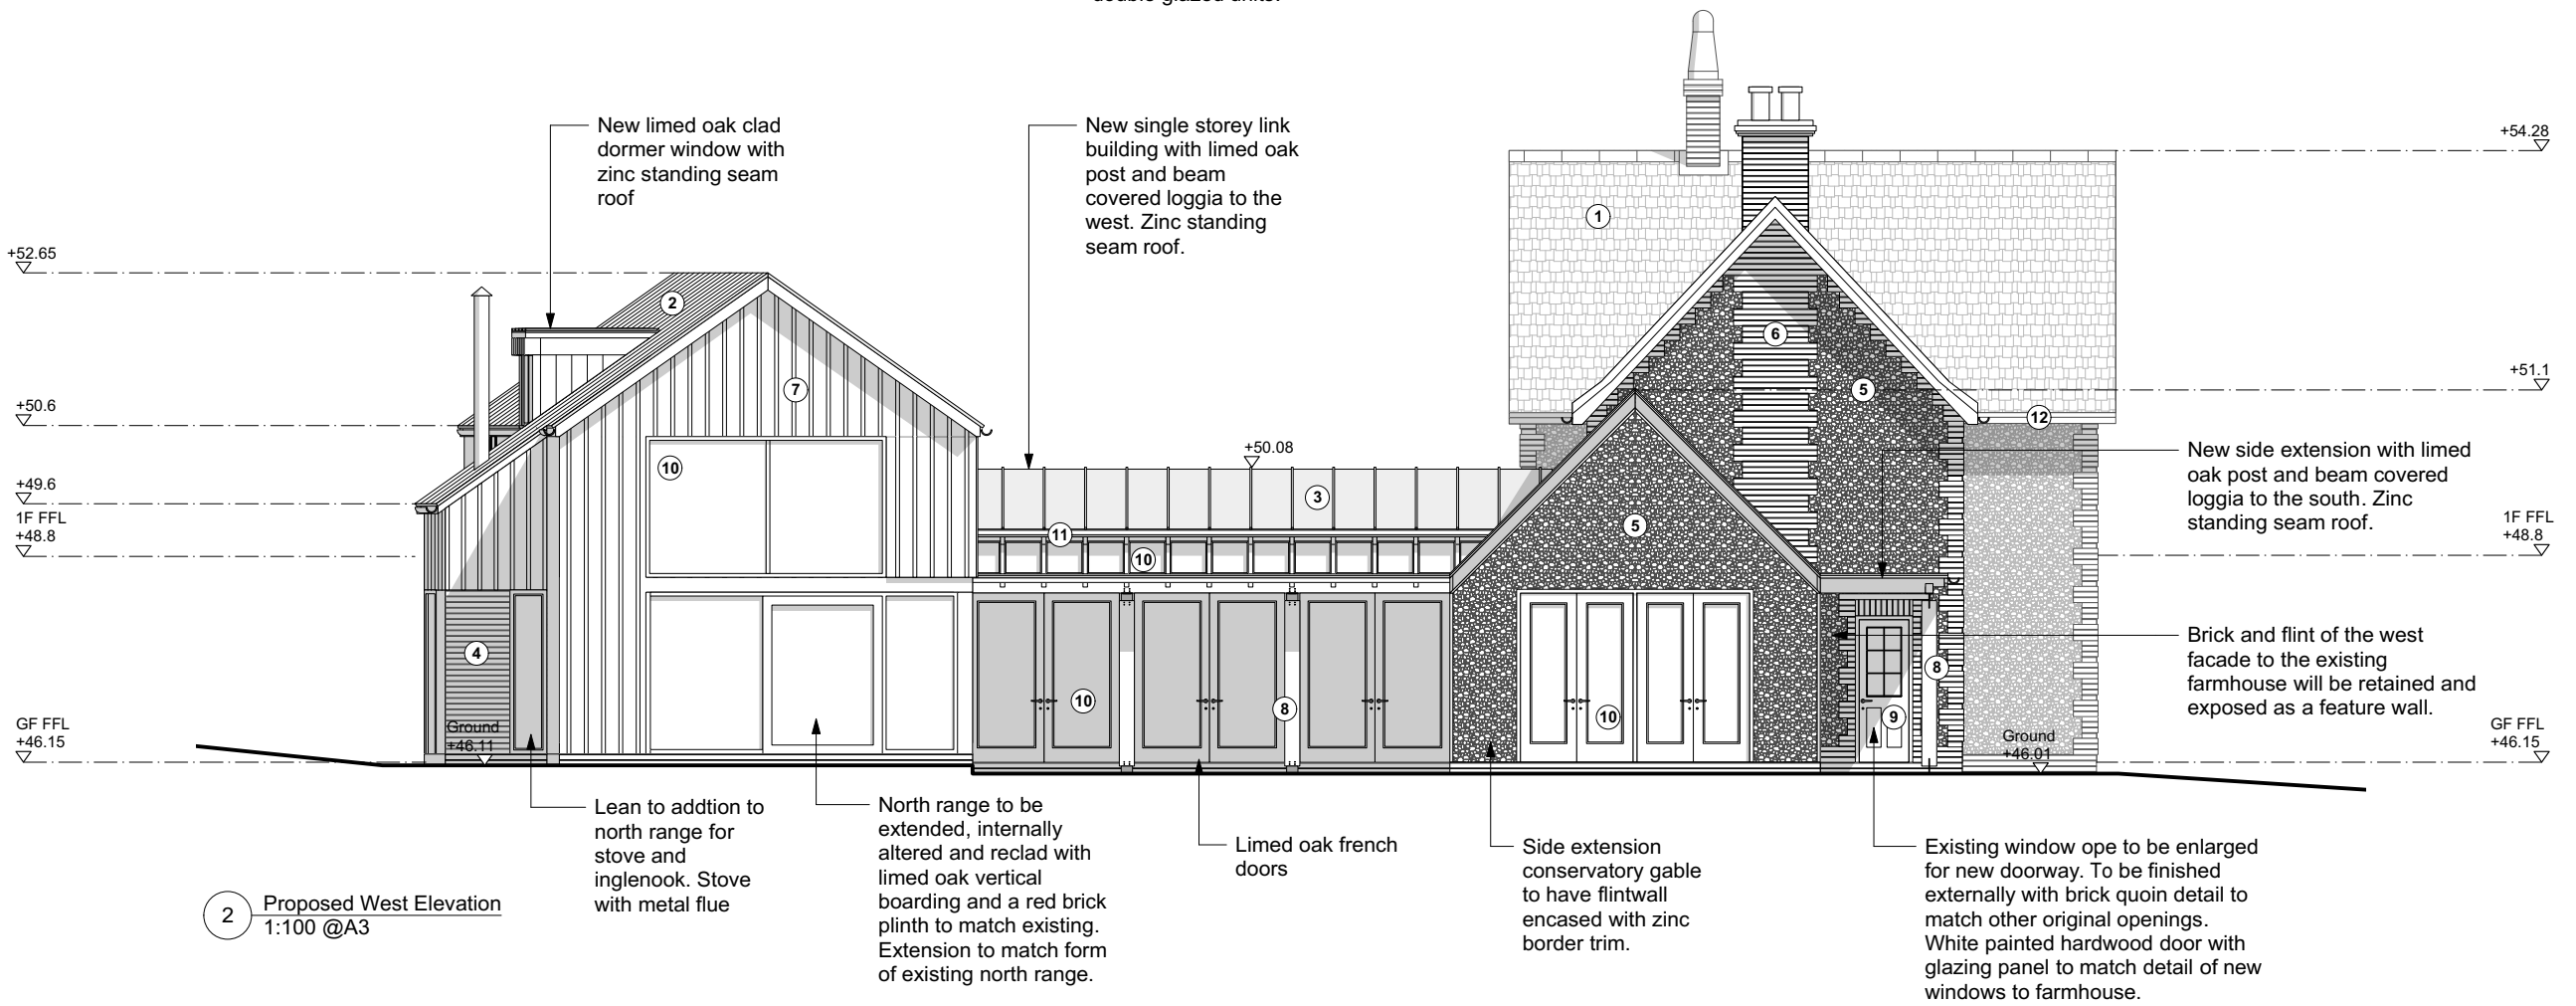

PLANNING			
App.	Ref.	Date	Notes

project orange
 1st Floor, Cosmopolitan House
 10A Christina Street, London, EC2A 4PA
 T: +44 (0)20 7739 3035 F: +44 (0)20 7739 0103
 www.projectorange.com

P111

Project
**OLD APPLECROFT FARM
 GREAT HENNY, SUDBURY**

**ELEVATIONS 2
PROPOSED**

Job No.	Disc	Date	Scale
2101	LL	25.06.21	1:100 @ A3 1:50 @ A1

THE COPYRIGHT DESIGN AND PATENTS ACT 1988 THIS DRAWING IS THE COPYRIGHT OF PROJECT ORANGE LLD AND MUST NOT BE COPIED OR REPRODUCED, IN WHOLE OR PART, BY ANY METHOD WHATSOEVER, WITHOUT THE PRIOR WRITTEN APPROVAL OF PROJECT ORANGE LLD
 NOTES
 ALL SETTING OUT MUST BE CHECKED ON SITE
 ALL LEVELS MUST BE CHECKED ON SITE
 ALL DIMENSIONS MUST BE CHECKED ON SITE
 DO NOT SCALE FROM THIS DRAWING
 THIS DRAWING MUST NOT BE USED ON SITE UNLESS ISSUED FOR CONSTRUCTION